



THIS DRAWING AND DESIGN REMAINS THE PROPERTY OF, AND MAY NOT BE REPRODUCED OR ALTERED, WITHOUT THE WRITTEN PERMISSION OF HARRISON GRIERSON CONSULTANTS LIMITED. NO LIABILITY SHALL BE ACCEPTED FOR UNAUTHORISED USE OF THIS DRAWING.

NOTES:
REFER TO PAGE 141842-1359 REV 3 FOR ORIGINAL LONGITUDINAL SECTIONS

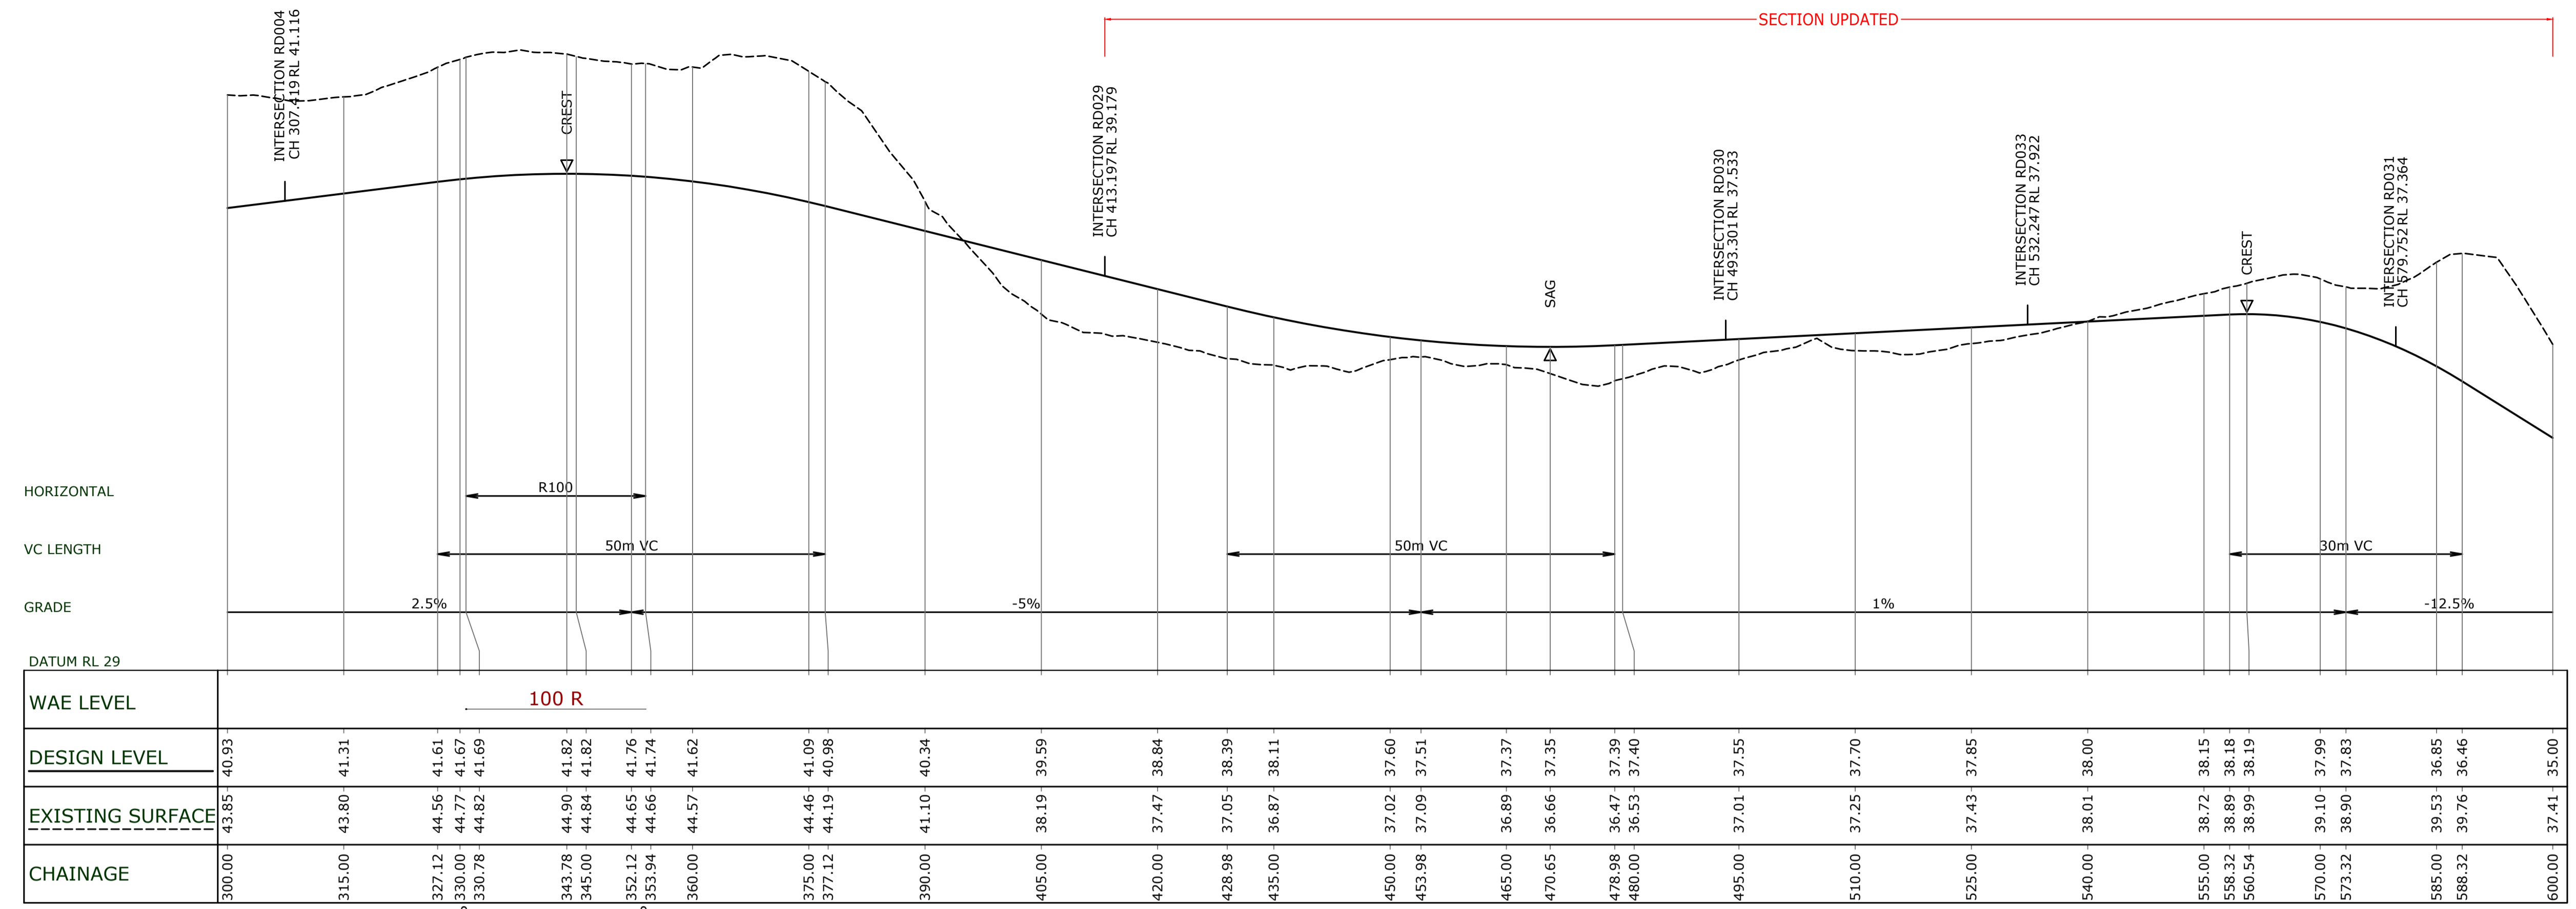

RD003 LONGITUDINAL SECTION
1:500 HORI.

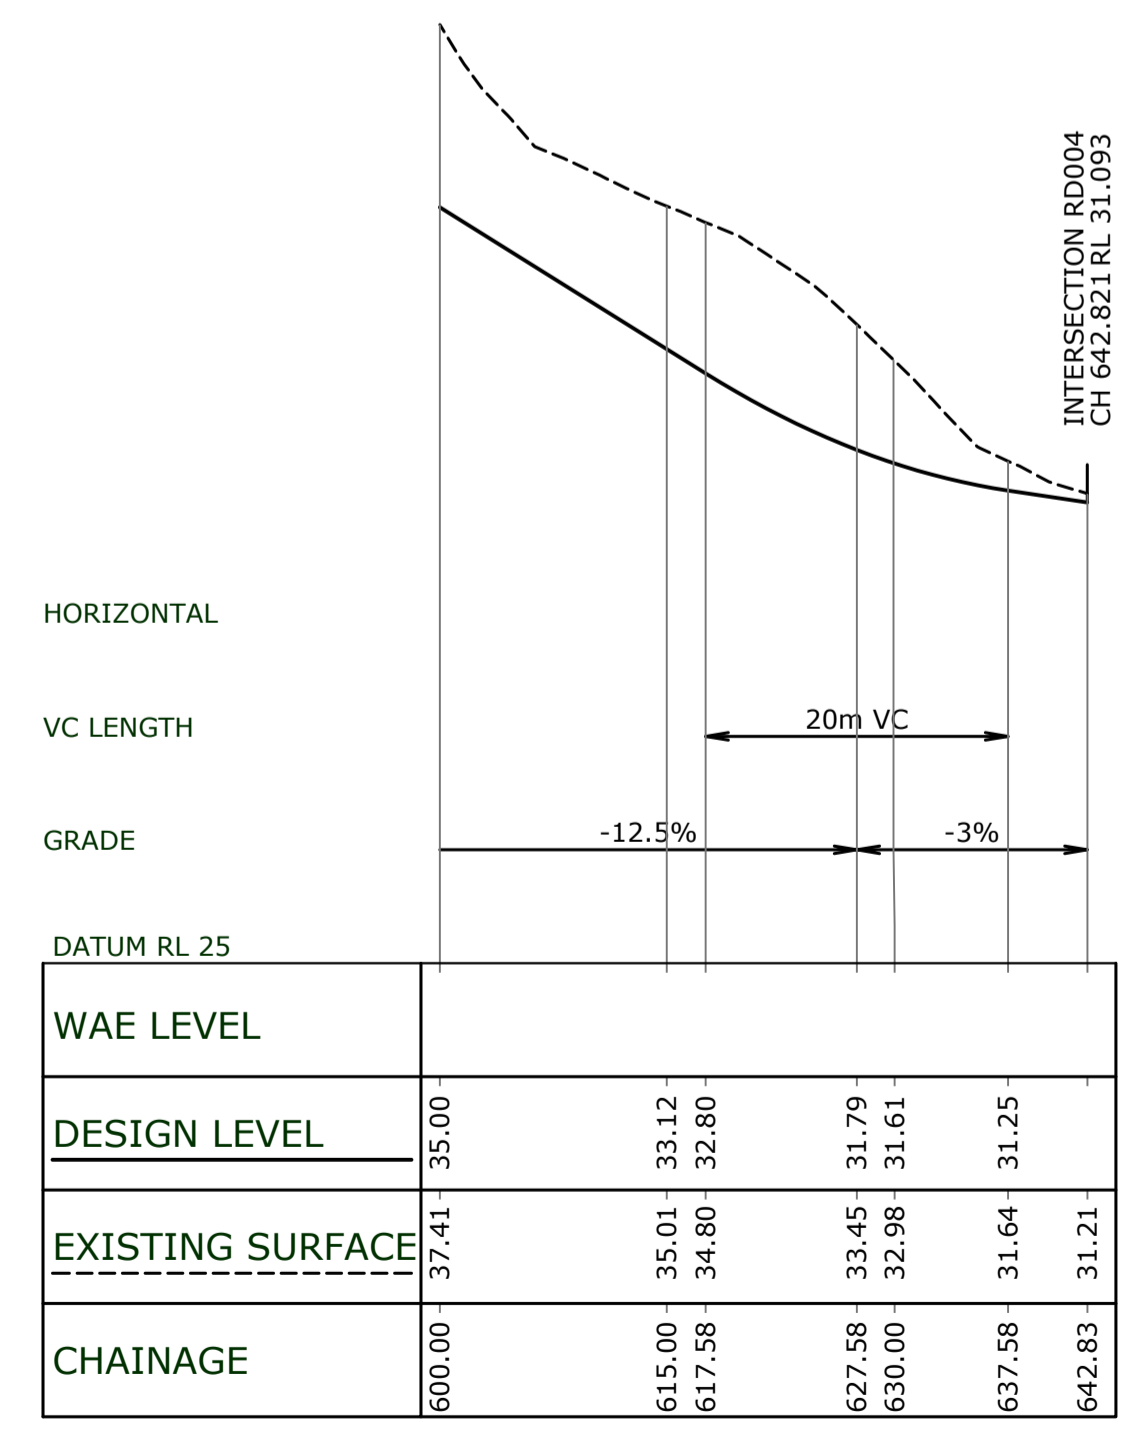

RD003 LONGITUDINAL SECTION
1:500 HORI.
1:100 VERT.

REF	REVISIONS	BY	DATE
1	FOR INFORMATION	KRW	21.07.18

PROJECT:
**WESTON LEA LTD
AMBERFIELD
PEACOCKE RD HAMILTON**

TITLE:
**ALTERNATIVE ROAD GRADING
LONGITUDINAL SECTIONS
SHEET 1 OF 6**

ORIGINATOR:	DATE:	SIGNED:	PLOT BY:
SWK	19.07.18		AJP
DRAWN:	DATE:	SIGNED:	PLOT DATE:
AJP	19.07.18		20.07.18
CHECKED:	DATE:	SIGNED:	SURVEY BY:
KRW	23.07.18		
APPROVED:	DATE:	SIGNED:	SURVEY DATE:
KRW	23.07.18		

ISSUE STATUS:
FOR INFORMATION

PROJECT No:	SCALES:	A1
9820-141842-01	1:500H 1:100V - A1 1:1000H 1:200V - A3	
DRAWING No:		REV
141842-SK265		1

DRAFT ONLY