



THIS DRAWING AND DESIGN REMAINS THE PROPERTY OF, AND MAY NOT BE REPRODUCED OR ALTERED, WITHOUT THE WRITTEN PERMISSION OF HARRISON GRIERSON CONSULTANTS LIMITED. NO LIABILITY SHALL BE ACCEPTED FOR UNAUTHORISED USE OF THIS DRAWING.

NOTES:


- REFER TO PAGE 141842-1380 REV 3 FOR ORIGINAL LONGITUDINAL SECTIONS
- RD029B AND RD029C LONGITUDINAL SECTIONS HAVE NOT CHANGED AS PART OF ALTERNATIVE ROAD GRADINGS

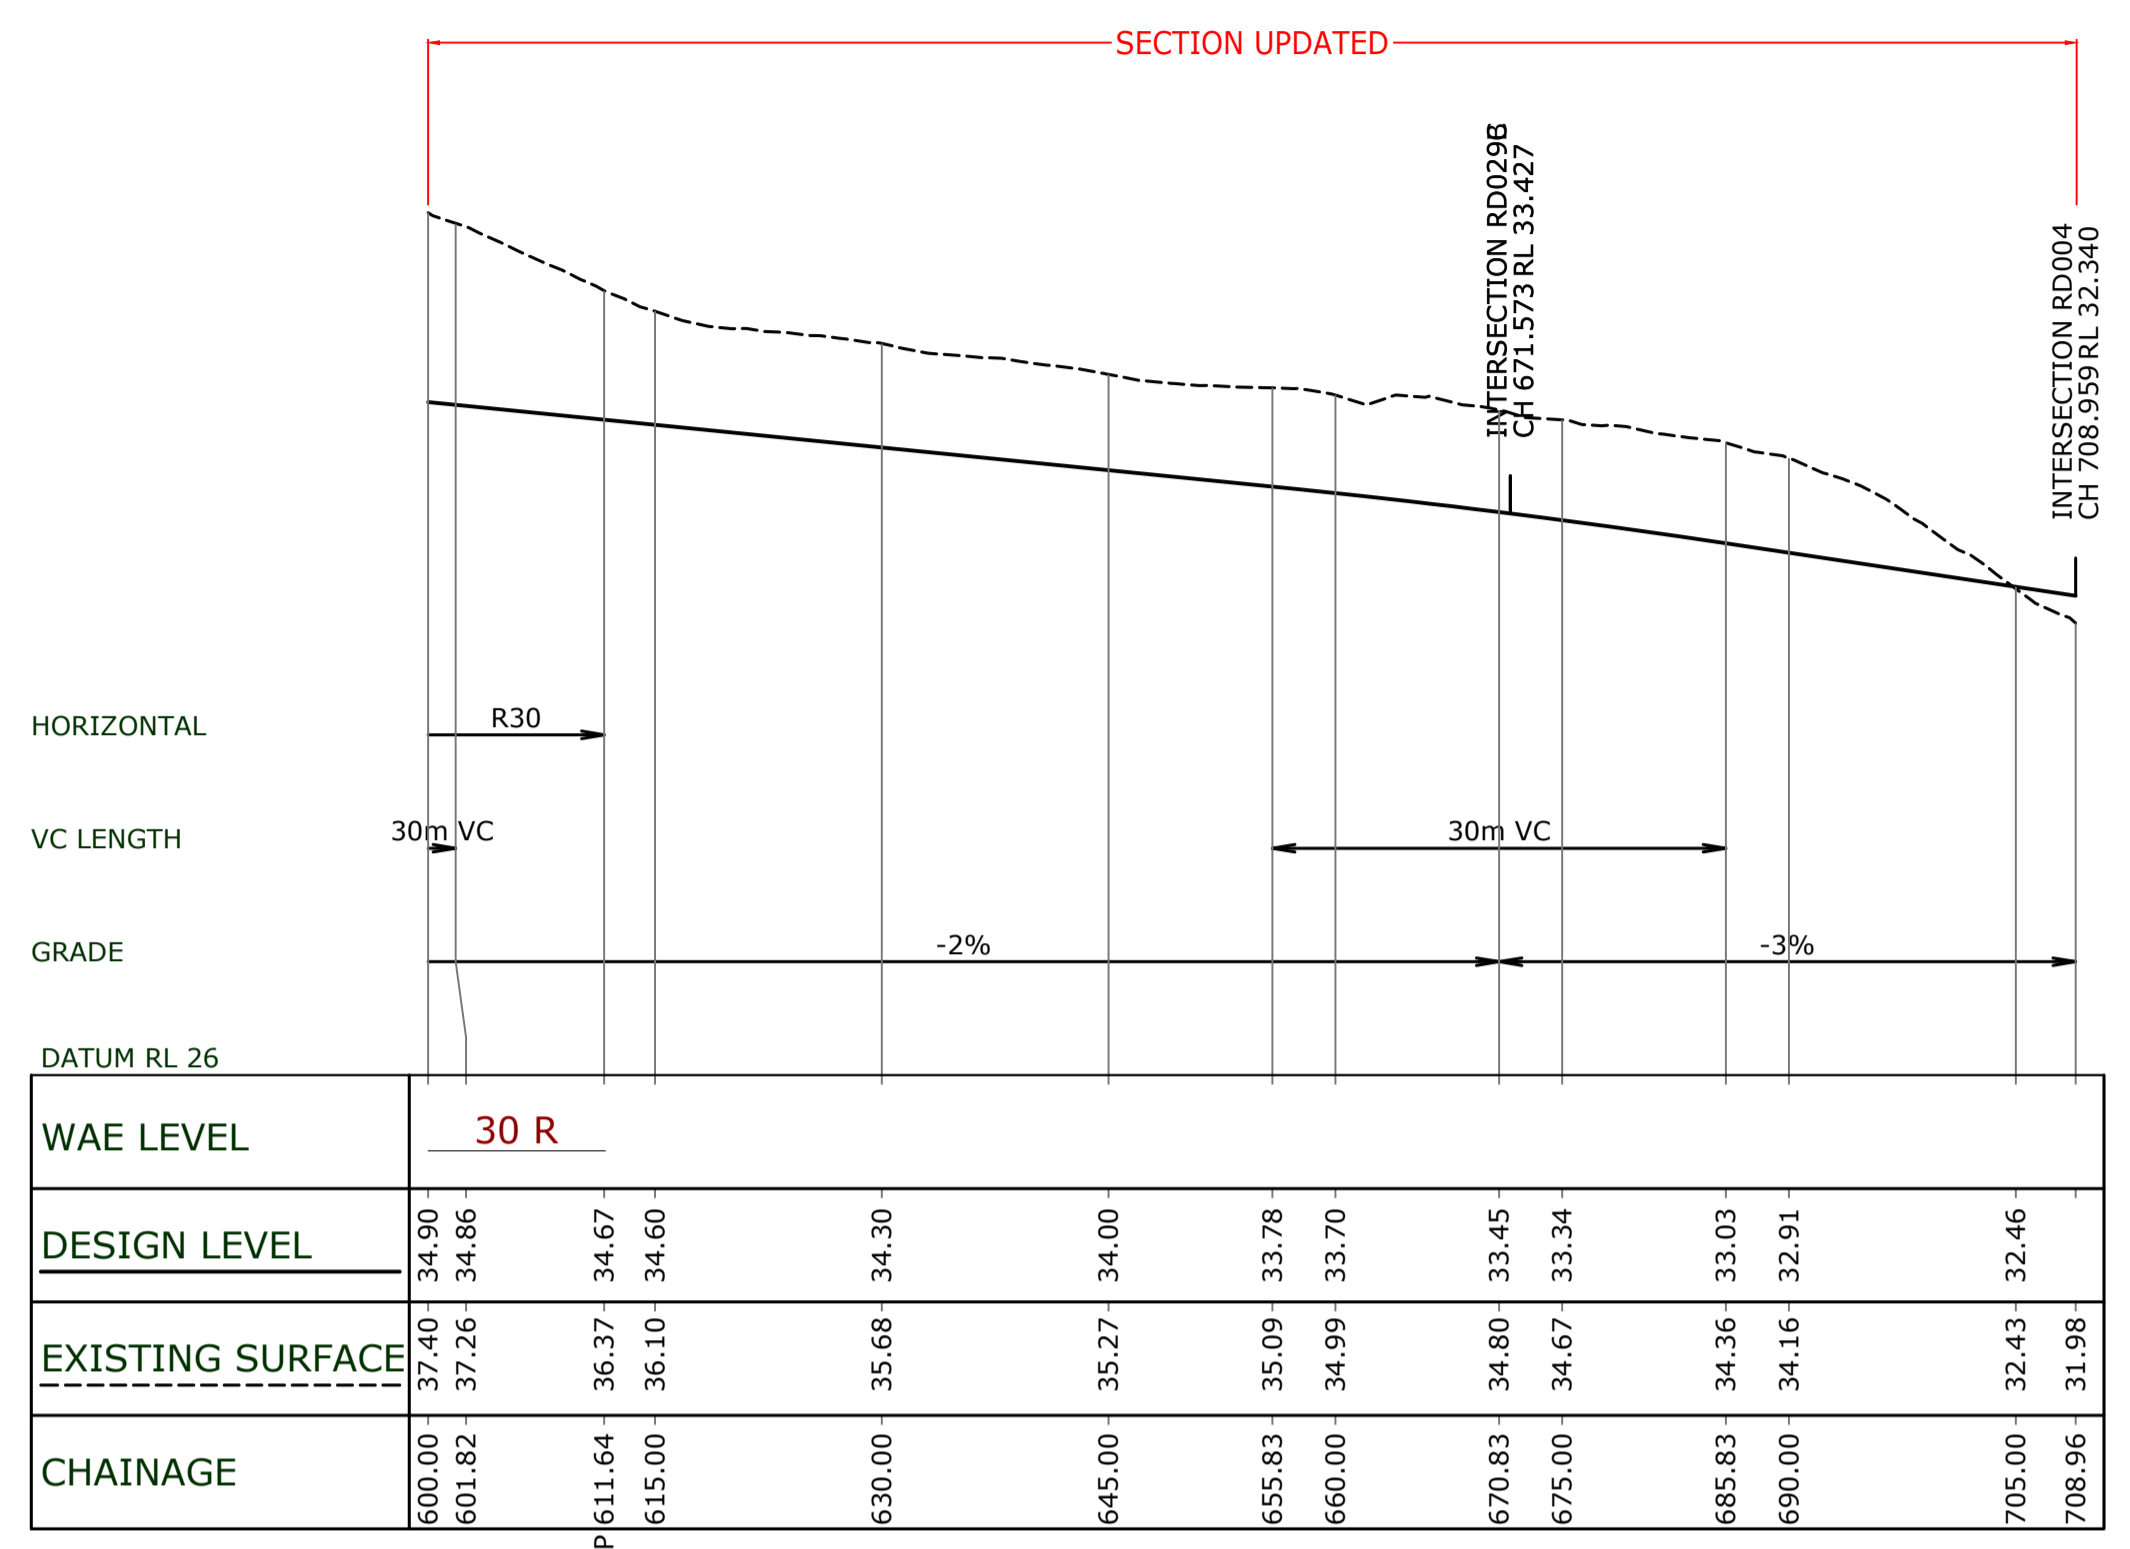

RD029 LONGITUDINAL SECTION
1:500 HORI.
1:100 VERT.

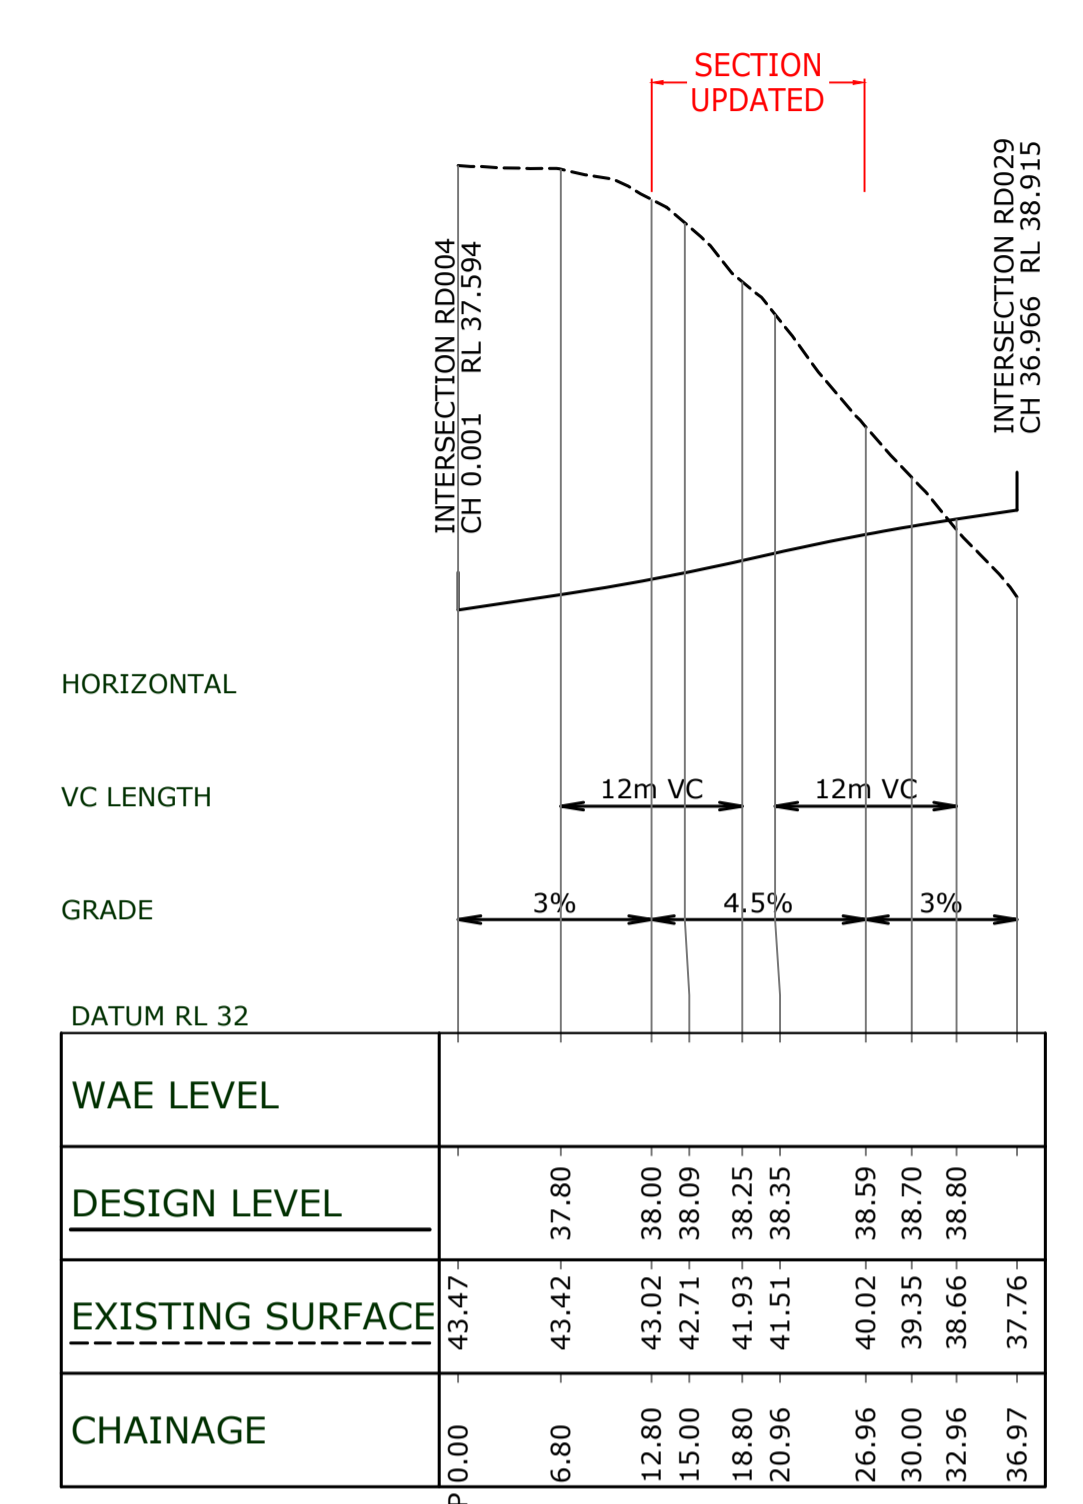

RD029A LONGITUDINAL SECTION
1:500 HORI.
1:100 VERT.

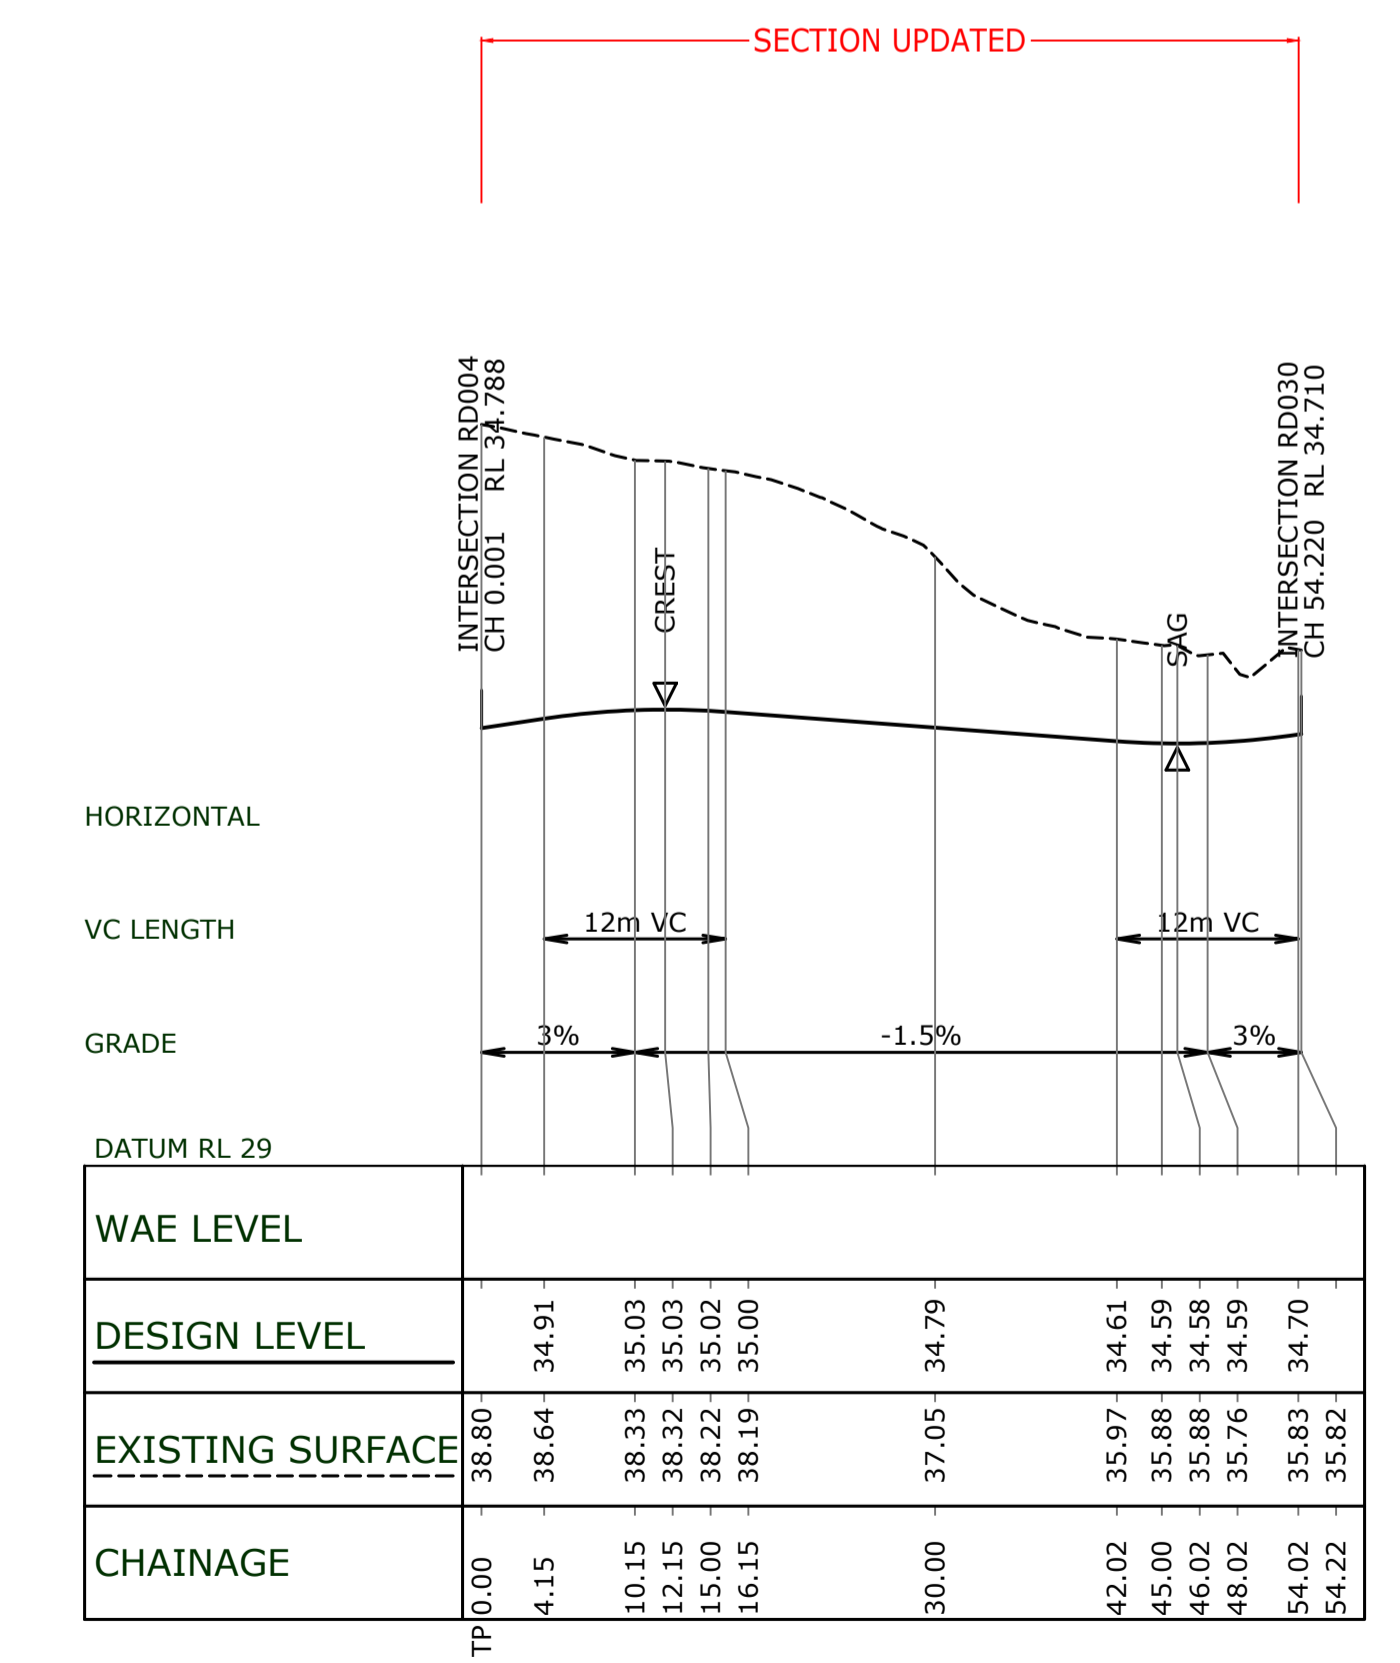

RD030A LONGITUDINAL SECTION
1:500 HORI.
1:100 VERT.

1	FOR INFORMATION	KRW	21.07.18
REF	REVISIONS	BY	DATE

PROJECT:
**WESTON LEA LTD
AMBERFIELD
PEACOCKE RD HAMILTON**

TITLE:
**ALTERNATIVE ROAD GRADING
LONGITUDINAL SECTIONS
SHEET 4 OF 6**

ORIGINATOR: SWK	DATE: 19.07.18	SIGNED:	PLOT BY: AJP
DRAWN: AJP	DATE: 19.07.18	SIGNED:	PLOT DATE: 20.07.18
CHECKED: KRW	DATE: 23.07.18	SIGNED:	SURVEY BY:
APPROVED: KRW	DATE: 23.07.18	SIGNED:	SURVEY DATE:

ISSUE STATUS:
FOR INFORMATION

PROJECT No: 9820-141842-01	SCALES: 1:500H 1:100V - A1 1:1000H 1:200V - A3	A1
DRAWING No:		REV

141842-SK268 **1**

DRAFT ONLY