



**NOTES:**


REFER TO PAGE 141842-1381 REV 3 FOR ORIGINAL LONGITUDINAL SECTIONS

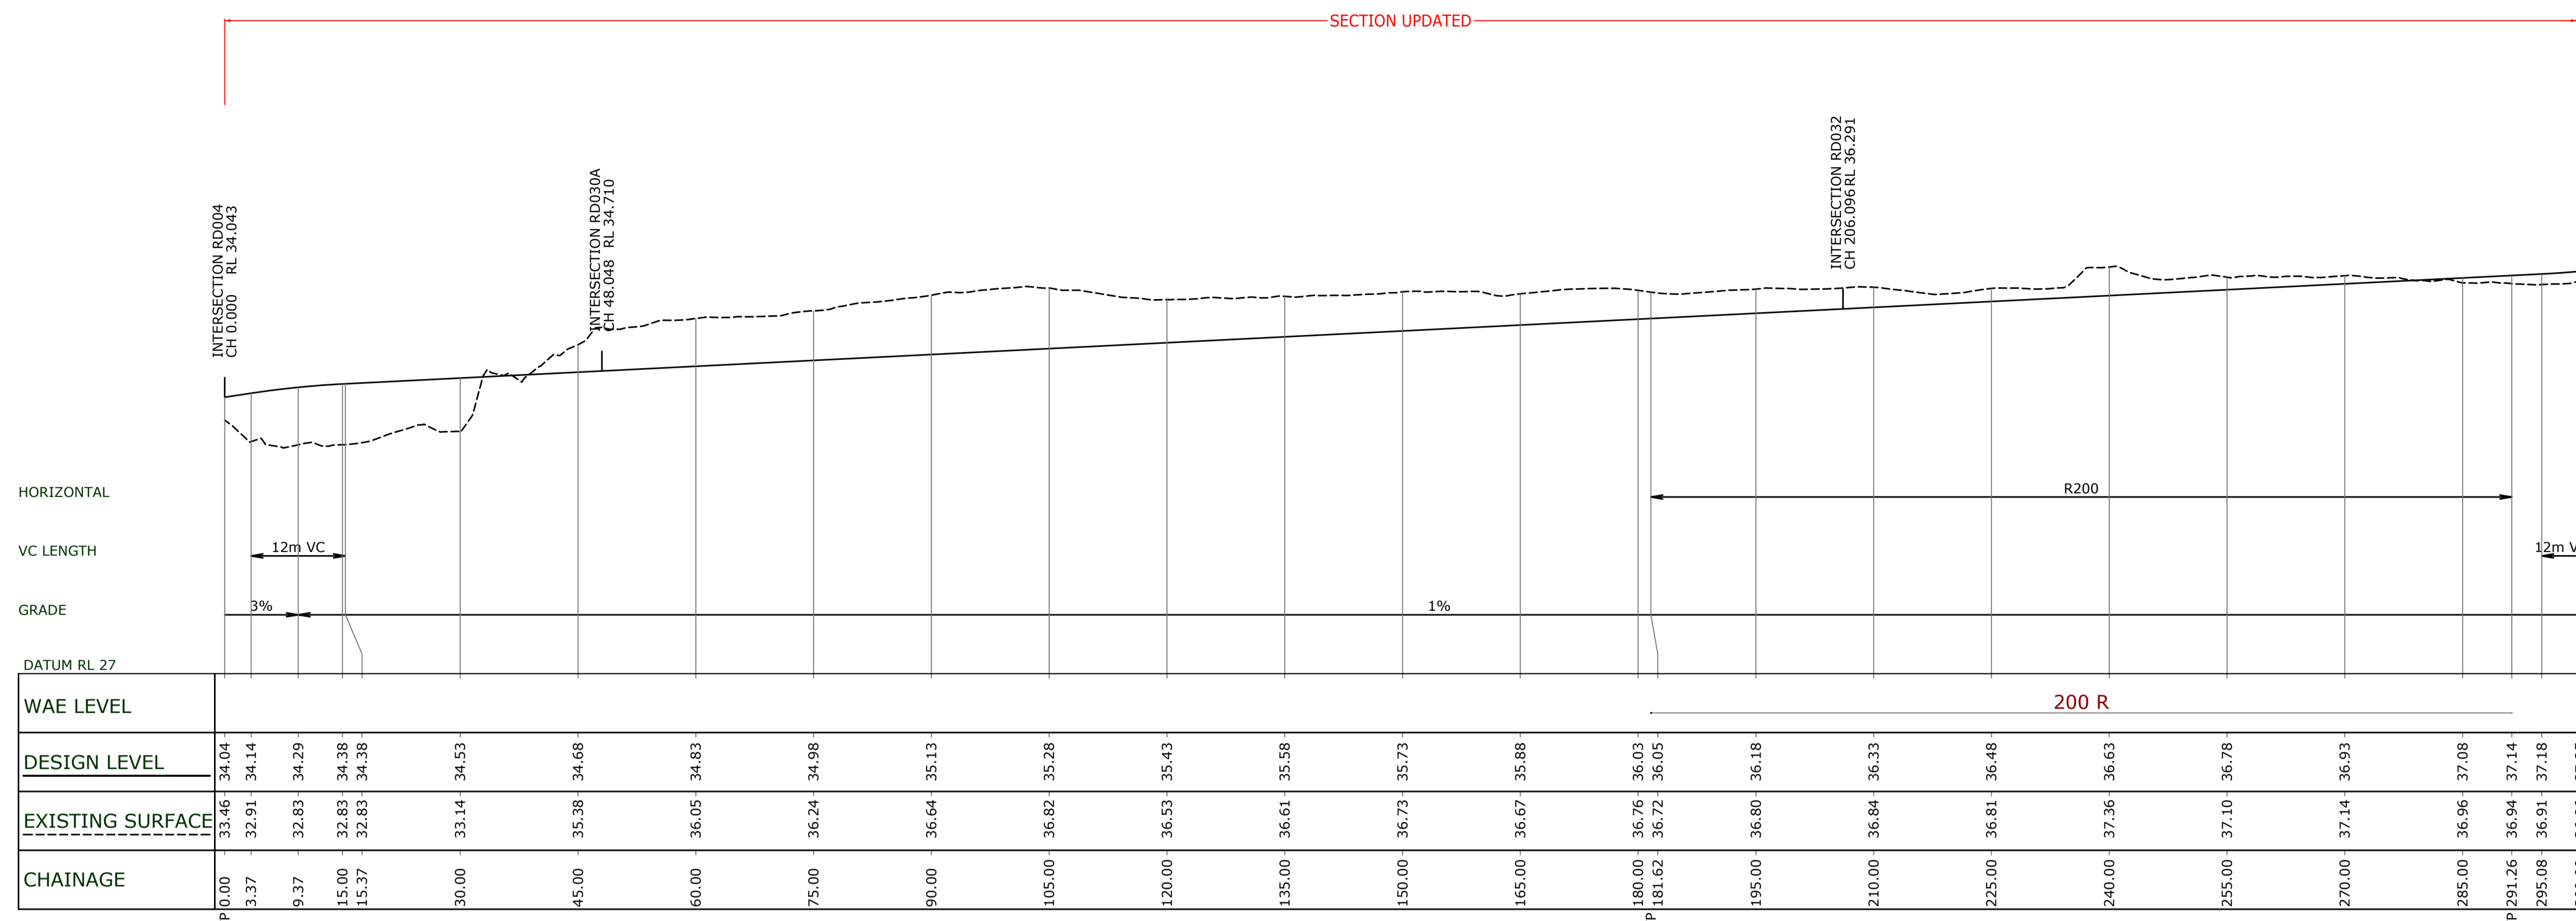

**RD030 LONGITUDINAL SECTION**  
1:500 HORI.  
1:100 VERT.

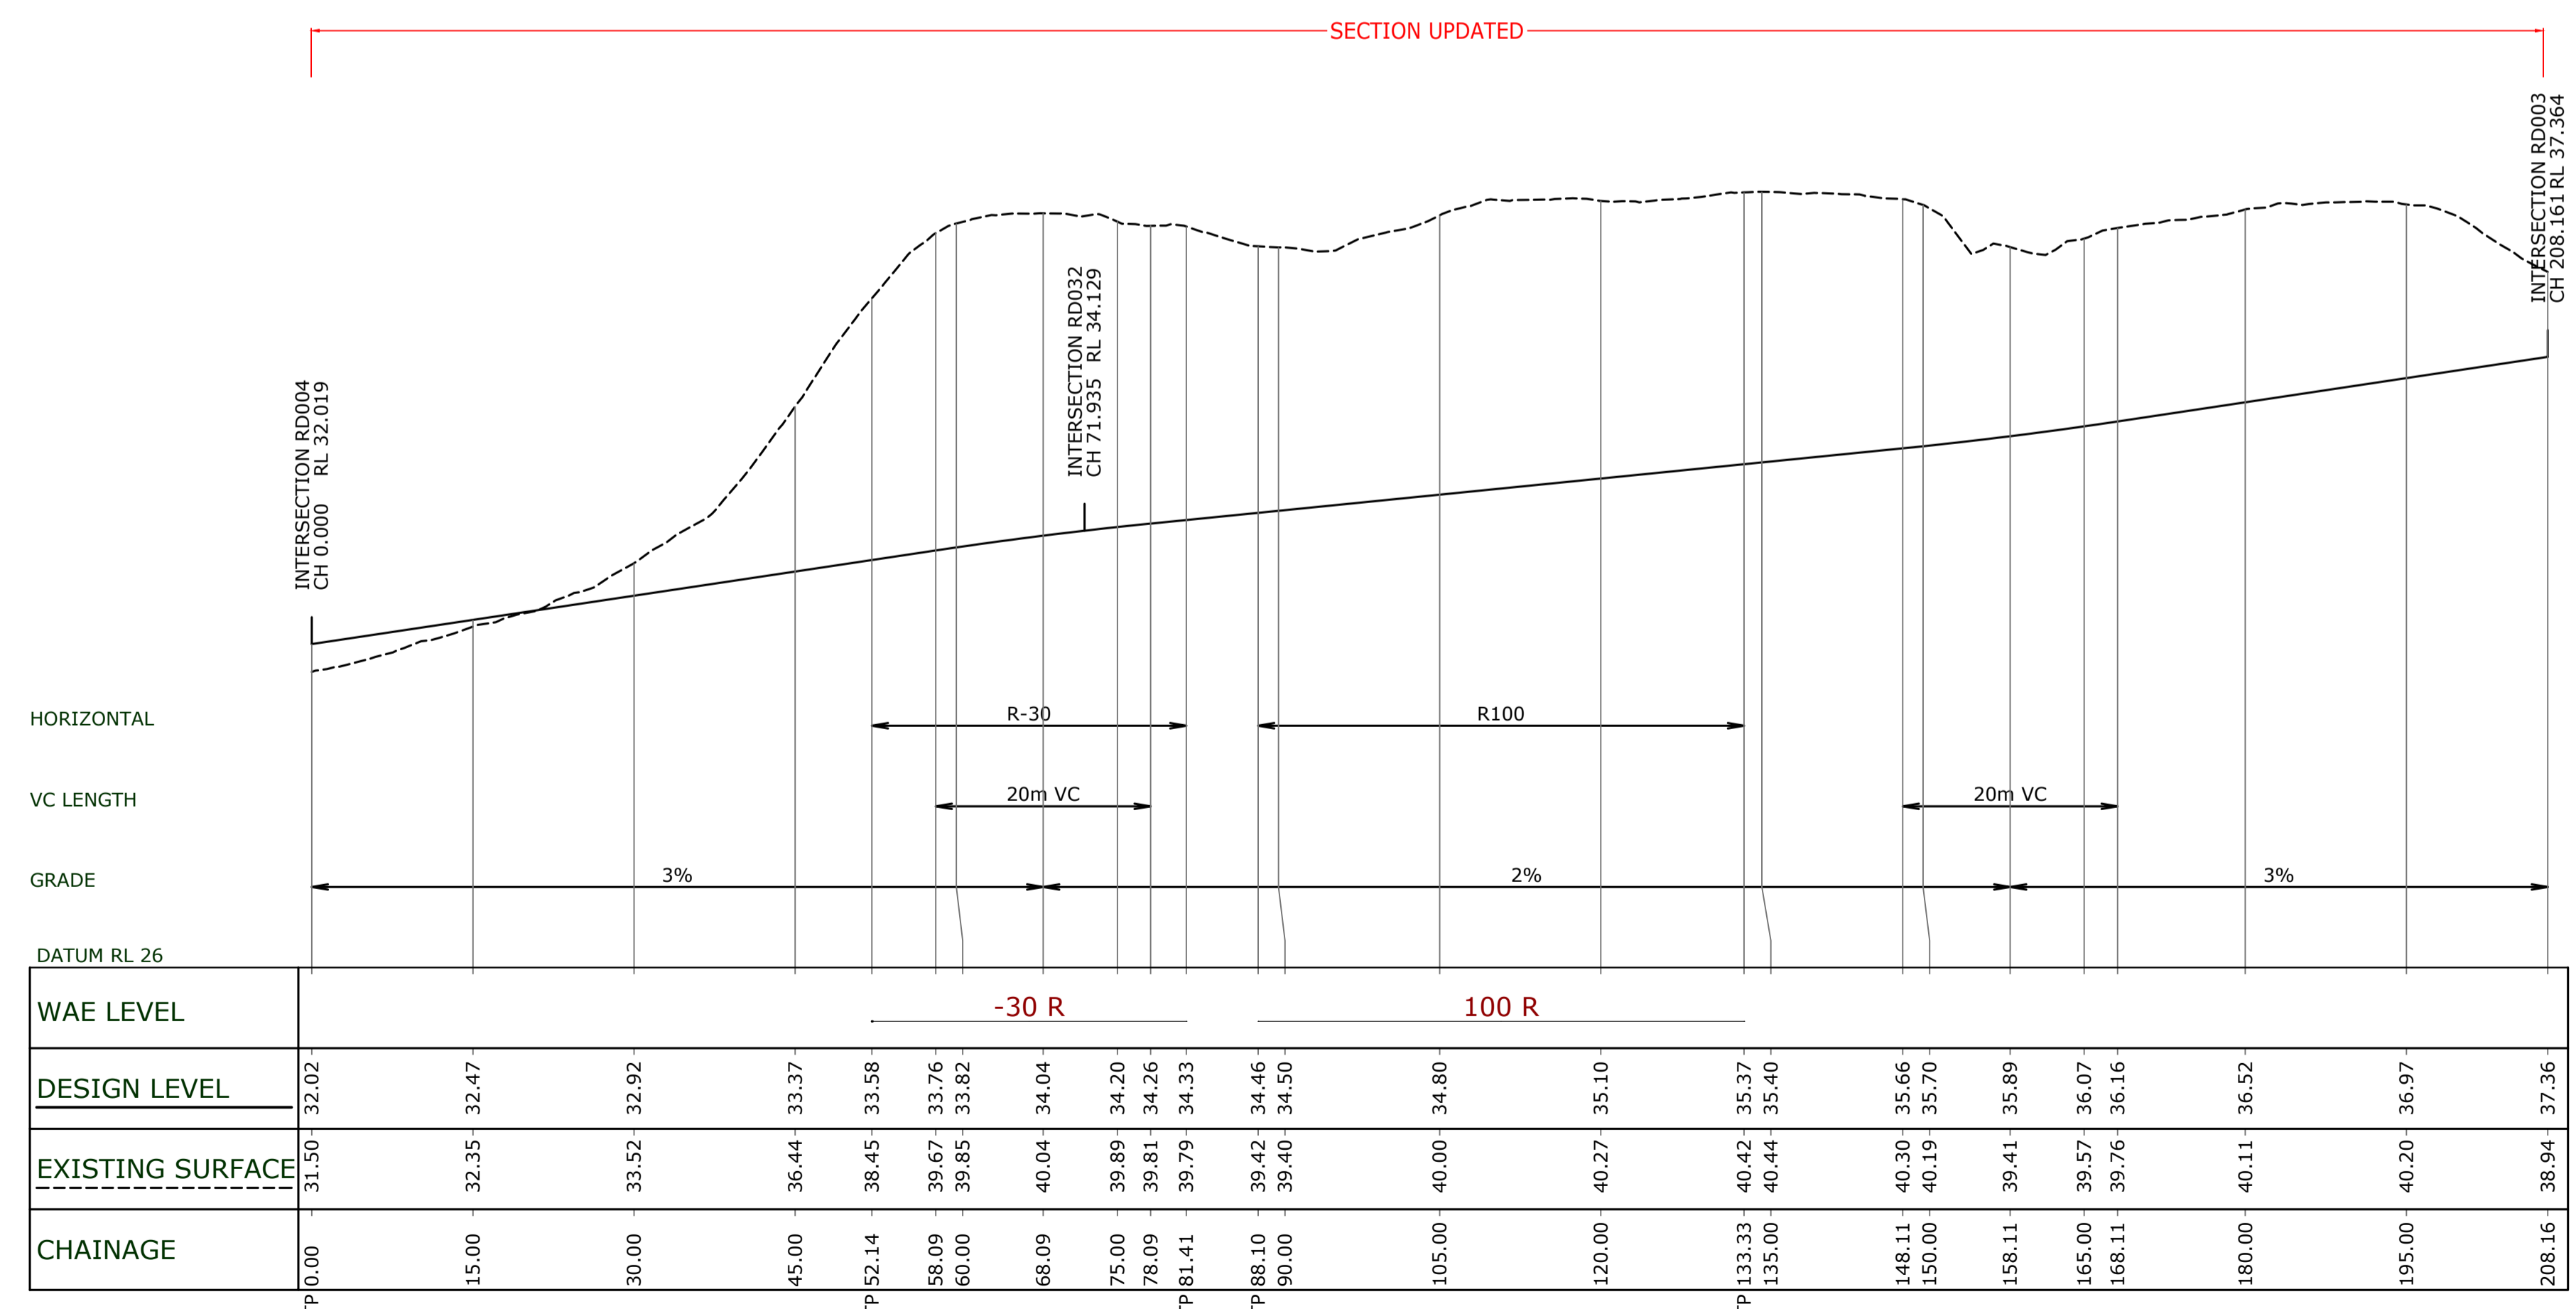

**RD031 LONGITUDINAL SECTION**  
1:500 HORI.  
1:100 VERT.

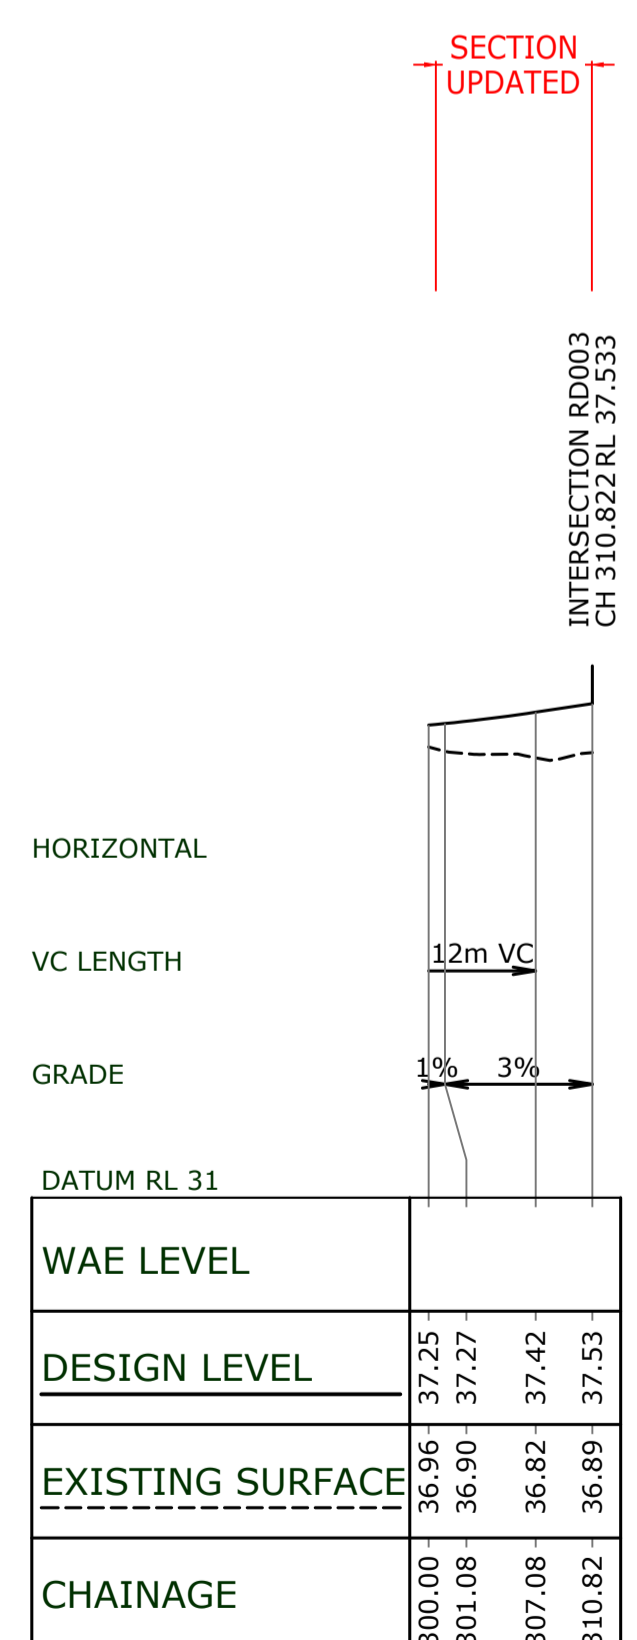

**RD030 LONGITUDINAL SECTION**  
1:500 HORI.  
1:100 VERT.



1	FOR INFORMATION	KRW	21.07.18
REF	REVISIONS	BY	DATE

PROJECT:  
**WESTON LEA LTD  
AMBERFIELD  
PEACOCKE RD HAMILTON**

TITLE:  
**ALTERNATIVE ROAD GRADING  
LONGITUDINAL SECTIONS  
SHEET 5 OF 6**

ORIGINATOR:	DATE:	SIGNED:	PLOT BY:
SWK	19.07.18		AJP
DRAWN:	DATE:	SIGNED:	PLOT DATE:
AJP	19.07.18		20.07.18
CHECKED:	DATE:	SIGNED:	SURVEY BY:
KRW	23.07.18		
APPROVED:	DATE:	SIGNED:	SURVEY DATE:
KRW	23.07.18		

ISSUE STATUS: **FOR INFORMATION**

PROJECT No:	SCALES:	A1
9820-141842-01	1:500H 1:100V - A1 1:1000H 1:200V - A3	
DRAWING No:		REV
		1

**DRAFT ONLY**

**141842-SK269**