

CATCHMENT AREAS

	AREA 1 - 10.048ha DIRECT DISCHARGE OUTLET 8-1		AREA 7 - 4.044ha BASIN 4 - 552m ² OUTLET 29-1
	AREA 2 - 2.474ha DIRECT DISCHARGE OUTLET 2-1		AREA 8 - 7.526ha DIRECT DISCHARGE OUTLET 5-1
	AREA 3 - 5.551ha BASIN 1 - 160m ² OUTLET 7-1		AREA 9 - 4.189ha DIRECT DISCHARGE OUTLET 16-1
	AREA 4 - 7.714ha BASIN 2 - 709m ² OUTLET 10-1/13-1		AREA 10 - 2.873ha BASIN 7 - 216m ² OUTLET 9-1
	AREA 5 - 9.202ha BASIN 3 - 275m ² OUTLET 14-1		AREA 11 - 5.470ha BASIN 6 - 390m ² OUTLET 11-1/3-1
	AREA 6 - 5.658ha DIRECT DISCHARGE OUTLET 12-1		AREA 12 - 14.448ha BASIN 5 - 406m ² OUTLET 1-1



THIS DRAWING AND DESIGN REMAINS THE PROPERTY OF, AND MAY NOT BE REPRODUCED OR ALTERED, WITHOUT THE WRITTEN PERMISSION OF HARRISON GRIERSON CONSULTANTS LIMITED. NO LIABILITY SHALL BE ACCEPTED FOR UNAUTHORISED USE OF THIS DRAWING.

NOTES

- REFER TO FLOWPATH CALCULATIONS AND HYDRA FLOW EXPRESS REPORTS FOR DETAILS ON EXTENT OF FLOWPATHS WITHIN ROADS, TO BE PROVIDED AT DETAILED DESIGN STAGE.
- ALL FLOWPATHS ARE WITHIN THE LEGAL ROAD WIDTH.
- LOCATION OF POSSIBLE STORMWATER BASINS IS INDICATIVE ONLY.
- FOR REFERENCE PURPOSES ONLY, TO ASSIST IN SEC 92 - ITEMS 4, 10, 13 & 15 OF HAMILTON CITY COUNCIL REQUESTS.

LEGEND

- SUB CATCHMENT BOUNDARIES
- OVERLAND FLOWPATHS
- PROPOSED CONTOURS SHOWN AT 1.0m INTERVALS
- EPHEMERAL WATERCOURSE
- INTERMITTENT WATERCOURSE
- PERMANENT WATERCOURSE
- POSSIBLE STORMWATER BASIN LOCATION
- ASSUMED BATTER/BASE OF BASIN

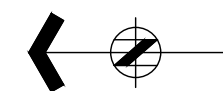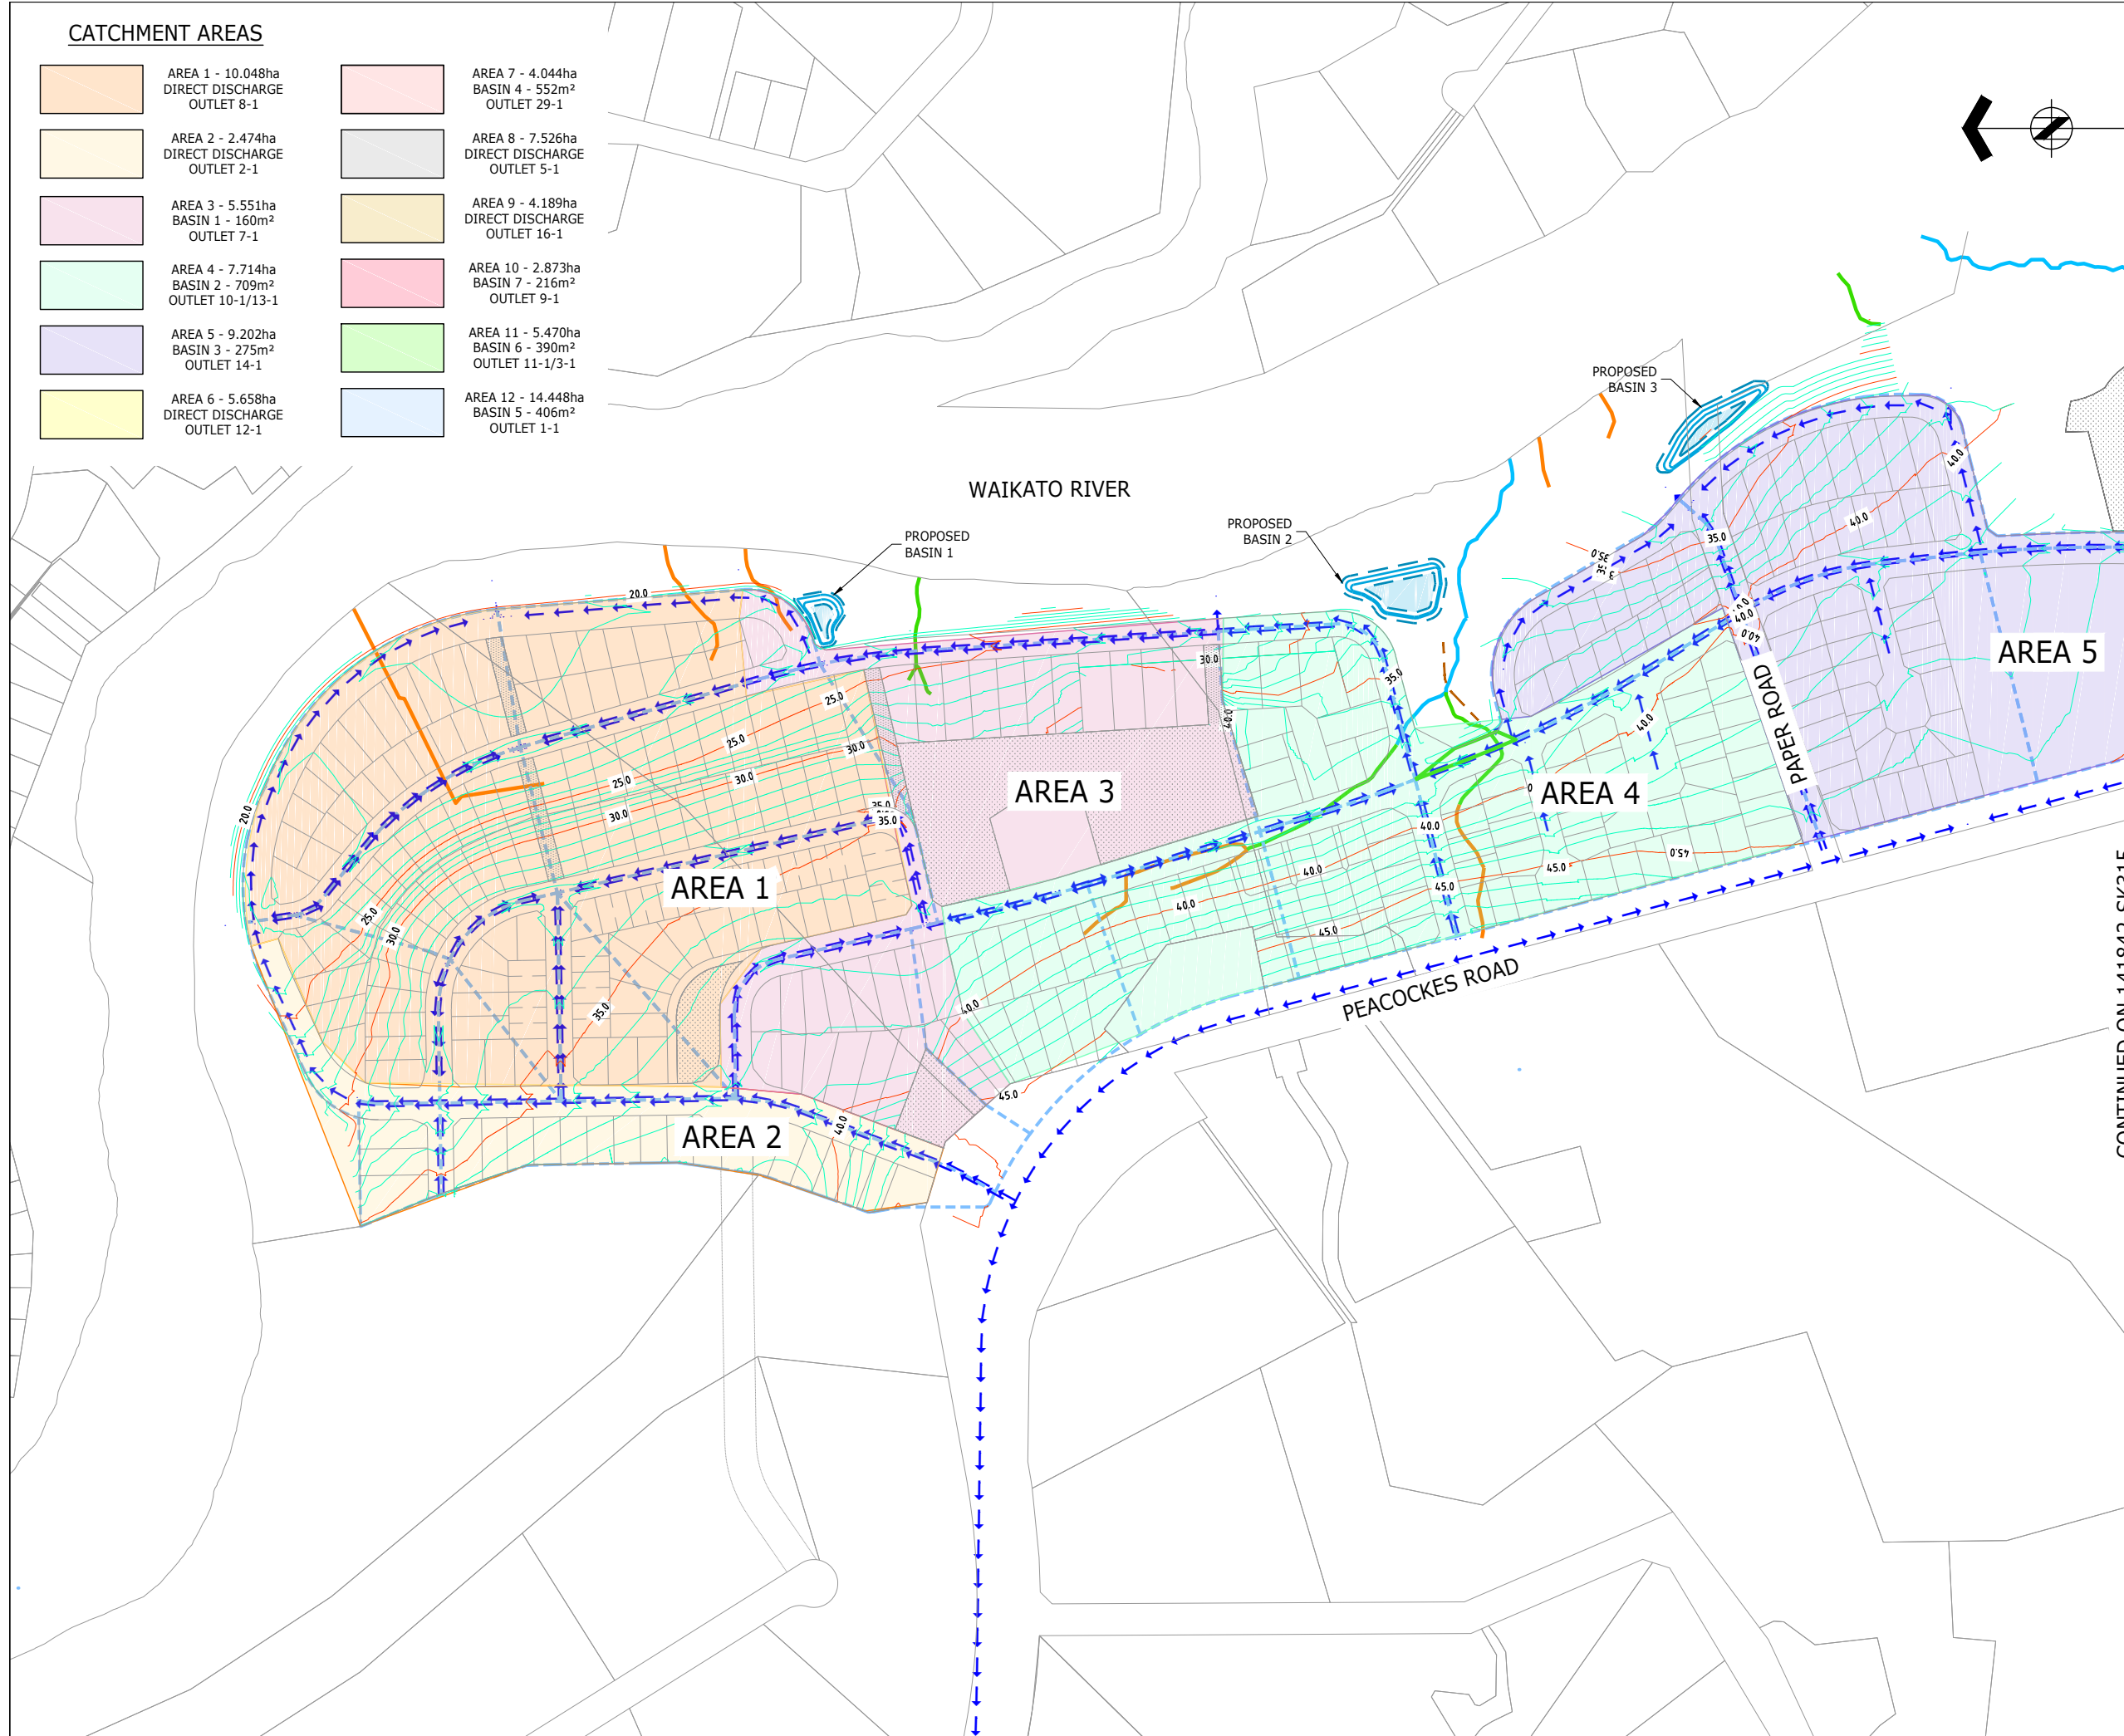

CONTINUED ON 141842-SK315

HG AUCKLAND OFFICE
DILWORTH HOUSE 71 GREAT SOUTH ROAD
NEWMARKET AUCKLAND 1051
T +64 9 917 5000
W www.harrisingrierson.com

2	e92 RESPONSES	SWK	17.08.18
1	FOR INFORMATION	KRW	08.08.18
REF	REVISIONS	BY	DATE

PROJECT:
**WESTON LEA LTD
AMBERFIELD
PEACOCKE RD HAMILTON**

TITLE:
**POST DEVELOPMENT
CATCHMENT PLAN
SHEET 1 OF 2**

ORIGINATOR:	DATE:	SIGNED:	PLOT BY:
AJL	07.08.18		AJL
DRAWN:	DATE:	SIGNED:	PLOT DATE:
AJP	07.08.18		15.08.18
CHECKED:	DATE:	SIGNED:	SURVEY BY:
KRW	08.08.18		
APPROVED:	DATE:	SIGNED:	SURVEY DATE:
KRW	08.08.18		15.12.17

FOR INFORMATION

PROJECT No:	SCALES:	A1
9820-141842-01	1:2000 - A1 1:4000 - A3	
DRAWING No:		REV

141842-SK314 **2**