

LEGEND:

**HG** AUCKLAND OFFICE  
 DILWORTH HOUSE 71 GREAT SOUTH ROAD  
 NEWMARKET AUCKLAND 1051  
 T +64 9 917 5000  
 W www.harrisongrierson.com

1	UPDATES ISSUED FOR RESOURCE CONSENT	SDK	20.02.19
REF	REVISIONS	BY	DATE

PROJECT:  
**WESTON LEA LTD  
 AMBERFIELD  
 PEACOCKE RD HAMILTON**


TITLE:  
**PEACOCKE ROAD  
 SITE SECTION  
 SHEET 1**

ORIGINATOR:	DATE:	SIGNED:	PLOT BY:
			MBT
DRAWN:	DATE:	SIGNED:	PLOT DATE:
			20.02.19
CHECKED:	DATE:	SIGNED:	SURVEY BY:
APPROVED:	DATE:	SIGNED:	SURVEY DATE:
			15.12.17

ISSUE STATUS:


PROJECT No:	SCALES:	A1
9820-141842-01	1:500 H 1:250 V - A1 1:1000 H 1:500 V - A3	

DRAWING No:	REV
141842-1451	1

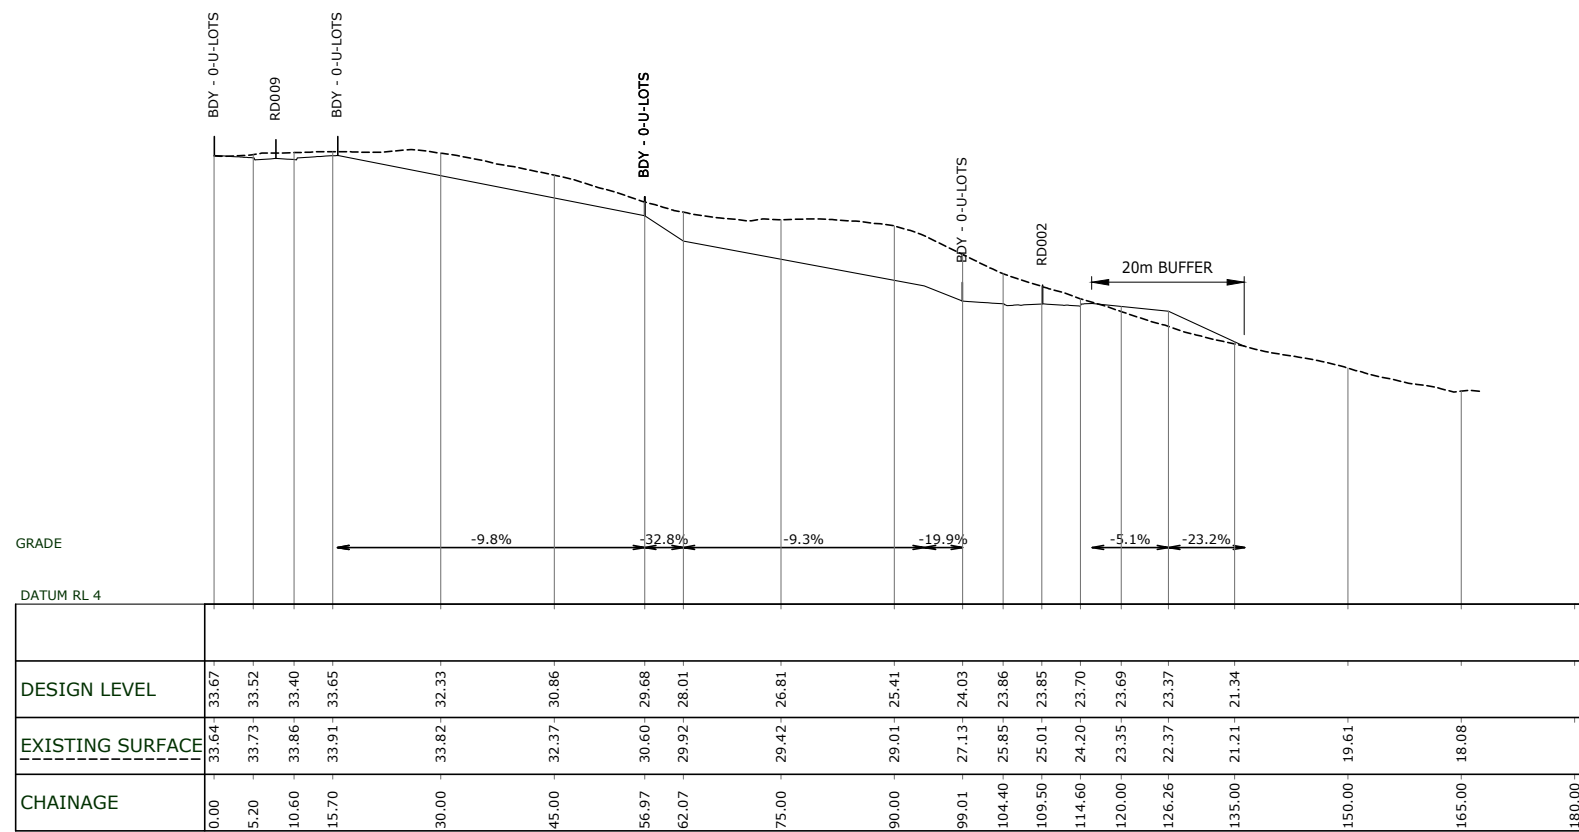

**NE SECTIONS 01 LONGITUDINAL SECTION**  
 1:500 HORI.  
 1:250 VERT.

LEGEND:

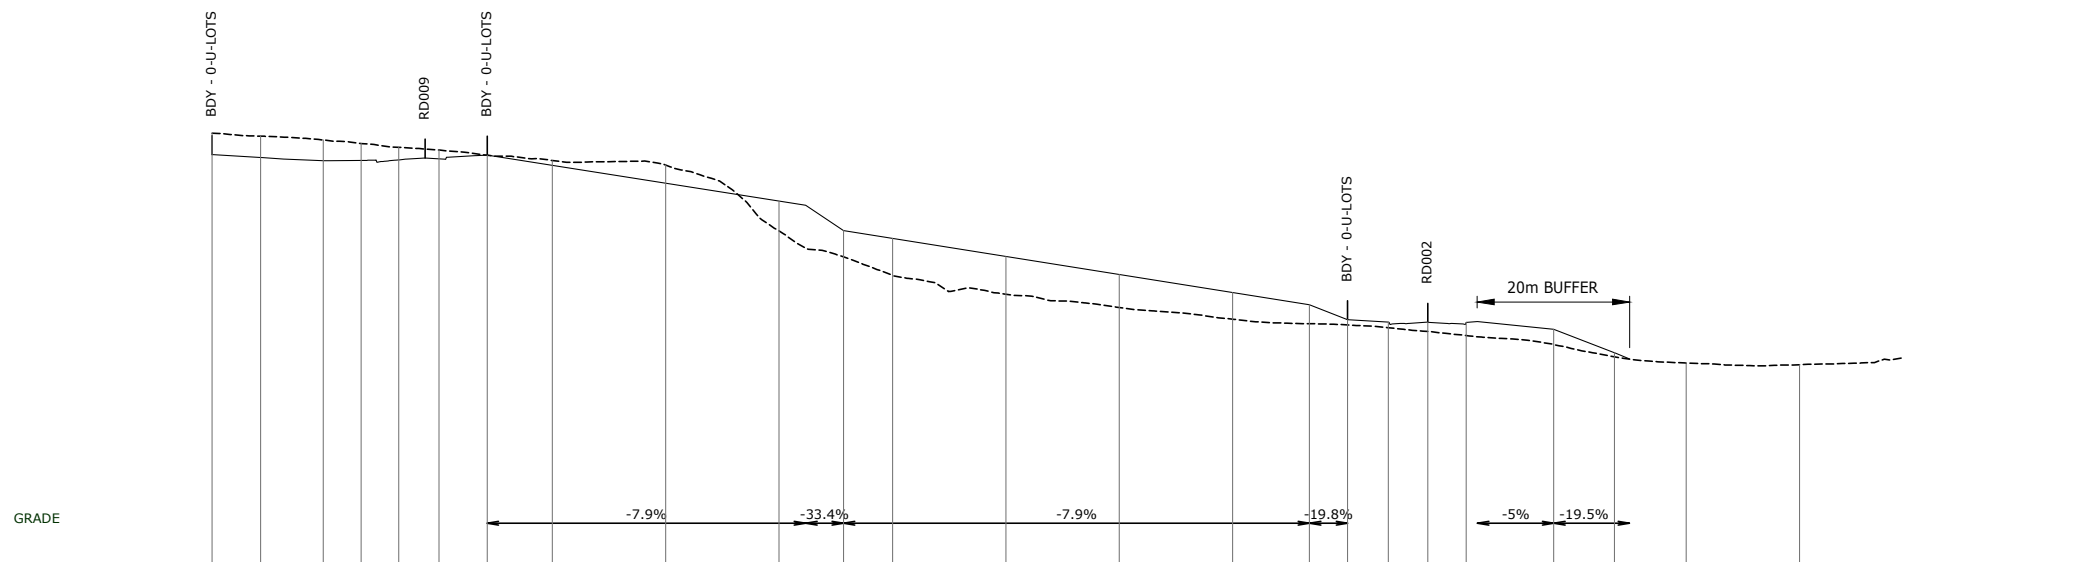

CHAINAGE	0.00	6.40	14.70	19.70	24.70	30.00	36.39	45.00	60.00	75.00	83.52	90.00	105.00	120.00	135.00	145.16	150.21	155.60	160.80	165.90	177.48	185.50	195.00	210.00	225.00	240.00	247.41		
EXISTING SURFACE	34.54	34.35	34.10	33.87	33.61	33.43	33.09	32.74	32.44	31.24	28.08	26.37	25.15	23.02	22.25	21.95	21.86	21.69	21.44	21.17	20.58	19.77	19.35	19.24					
DESIGN LEVEL	33.13	32.94	32.74	32.74	32.78	32.86	33.11	32.43		30.05	28.11	27.59	26.40	25.21	24.02	23.21	22.21	22.05	22.05	22.05	21.59	20.03							

**NE SECTIONS 02 LONGITUDINAL SECTION**  
 1:500 HORI.  
 1:250 VERT.

**HG** AUCKLAND OFFICE  
 DILWORTH HOUSE 71 GREAT SOUTH ROAD  
 NEWMARKET AUCKLAND 1051  
 T +64 9 917 5000  
 W www.harrisongrison.com

1	UPDATES ISSUED FOR RESOURCE CONSENT	SDK	20.02.19
REF	REVISIONS	BY	DATE

PROJECT:  
**WESTON LEA LTD  
 AMBERFIELD  
 PEACOCKE RD HAMILTON**

TITLE:  
**PEACOCKE ROAD  
 SITE SECTION  
 SHEET 2**

ORIGINATOR:	DATE:	SIGNED:	PLOT BY:
			MBT
DRAWN:	DATE:	SIGNED:	PLOT DATE:
			20.02.19
CHECKED:	DATE:	SIGNED:	SURVEY BY:
APPROVED:	DATE:	SIGNED:	SURVEY DATE:
			15.12.17


ISSUE STATUS:

PROJECT No:	9820-141842-01	SCALES:	1:500 H 1:250 V - A1 1:1000 H 1:500 V - A3	A1
-------------	----------------	---------	---	----

DRAWING No:  
**141842-1452**

REV	1
-----	---

LEGEND:

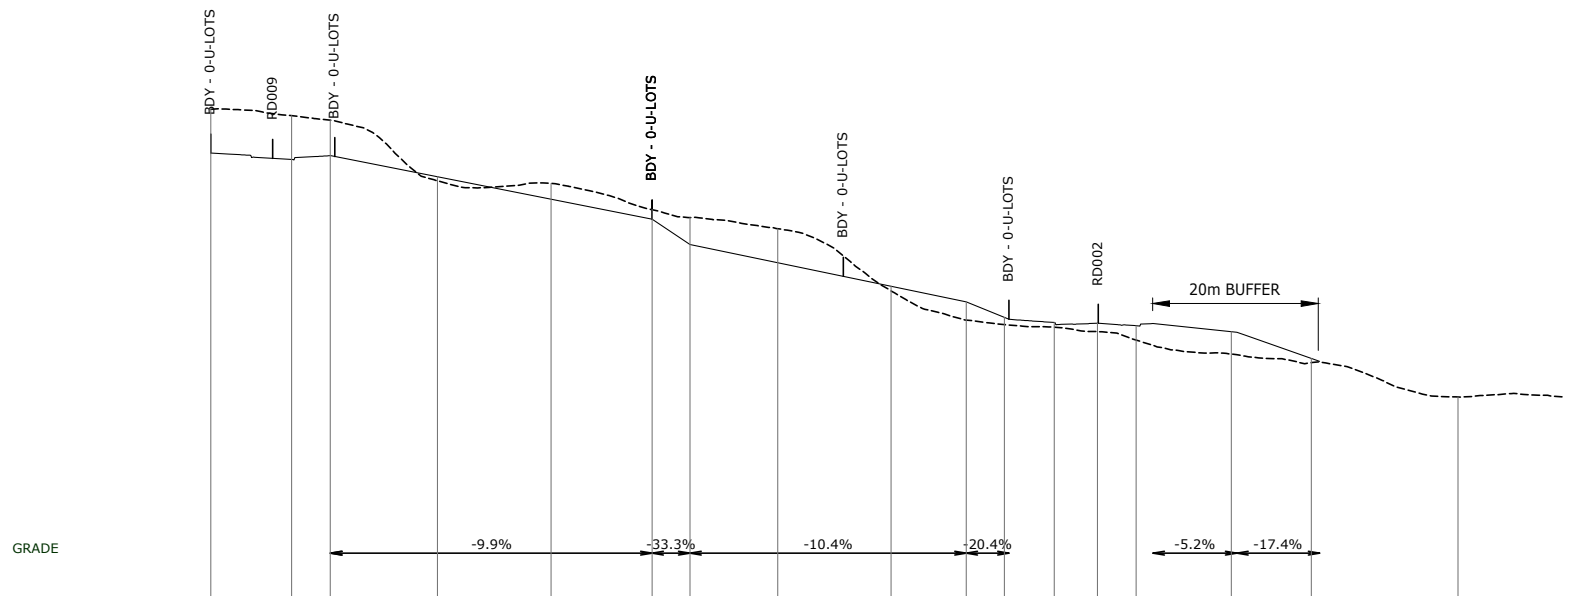

CHAINAGE	0.00	10.70	15.80	30.00	45.00	58.38	63.38	75.00	90.00	99.93	105.00	111.60	117.30	122.40	135.00	145.60	165.00	180.00
DESIGN LEVEL	35.21	34.79	35.04	33.65	32.16	30.84	29.17	27.96	26.40	25.37	24.34	24.00	23.95	23.80	23.39	21.63		
EXISTING SURFACE	38.10	37.68	37.39	33.38	33.21	31.47	30.95	30.21	26.10	24.16	23.87	23.69	23.40	22.85	21.92	21.35	19.08	

NE SECTIONS 03 LONGITUDINAL SECTION  
 1:500 HORI.  
 1:250 VERT.

**HG** AUCKLAND OFFICE  
 DILWORTH HOUSE 71 GREAT SOUTH ROAD  
 NEWMARKET AUCKLAND 1051  
 T +64 9 917 5000  
 W www.harrisongrierson.com

1	UPDATES ISSUED FOR RESOURCE CONSENT	SDK	20.02.19
REF	REVISIONS	BY	DATE

PROJECT:  
**WESTON LEA LTD  
 AMBERFIELD  
 PEACOCKE RD HAMILTON**

TITLE:  
**PEACOCKE ROAD  
 SITE SECTION  
 SHEET 3**

ORIGINATOR:	DATE:	SIGNED:	PLOT BY:
			MBT
DRAWN:	DATE:	SIGNED:	PLOT DATE:
			20.02.19
CHECKED:	DATE:	SIGNED:	SURVEY BY:
APPROVED:	DATE:	SIGNED:	SURVEY DATE:
			15.12.17

ISSUE STATUS:

PROJECT No:	SCALES:	A1
9820-141842-01	1:500 H 1:250 V - A1 1:1000 H 1:500 V - A3	

DRAWING No:	REV
141842-1453	1