


Bankwood Road - Fairfield College Proposed Raised Pedestrian Crossing

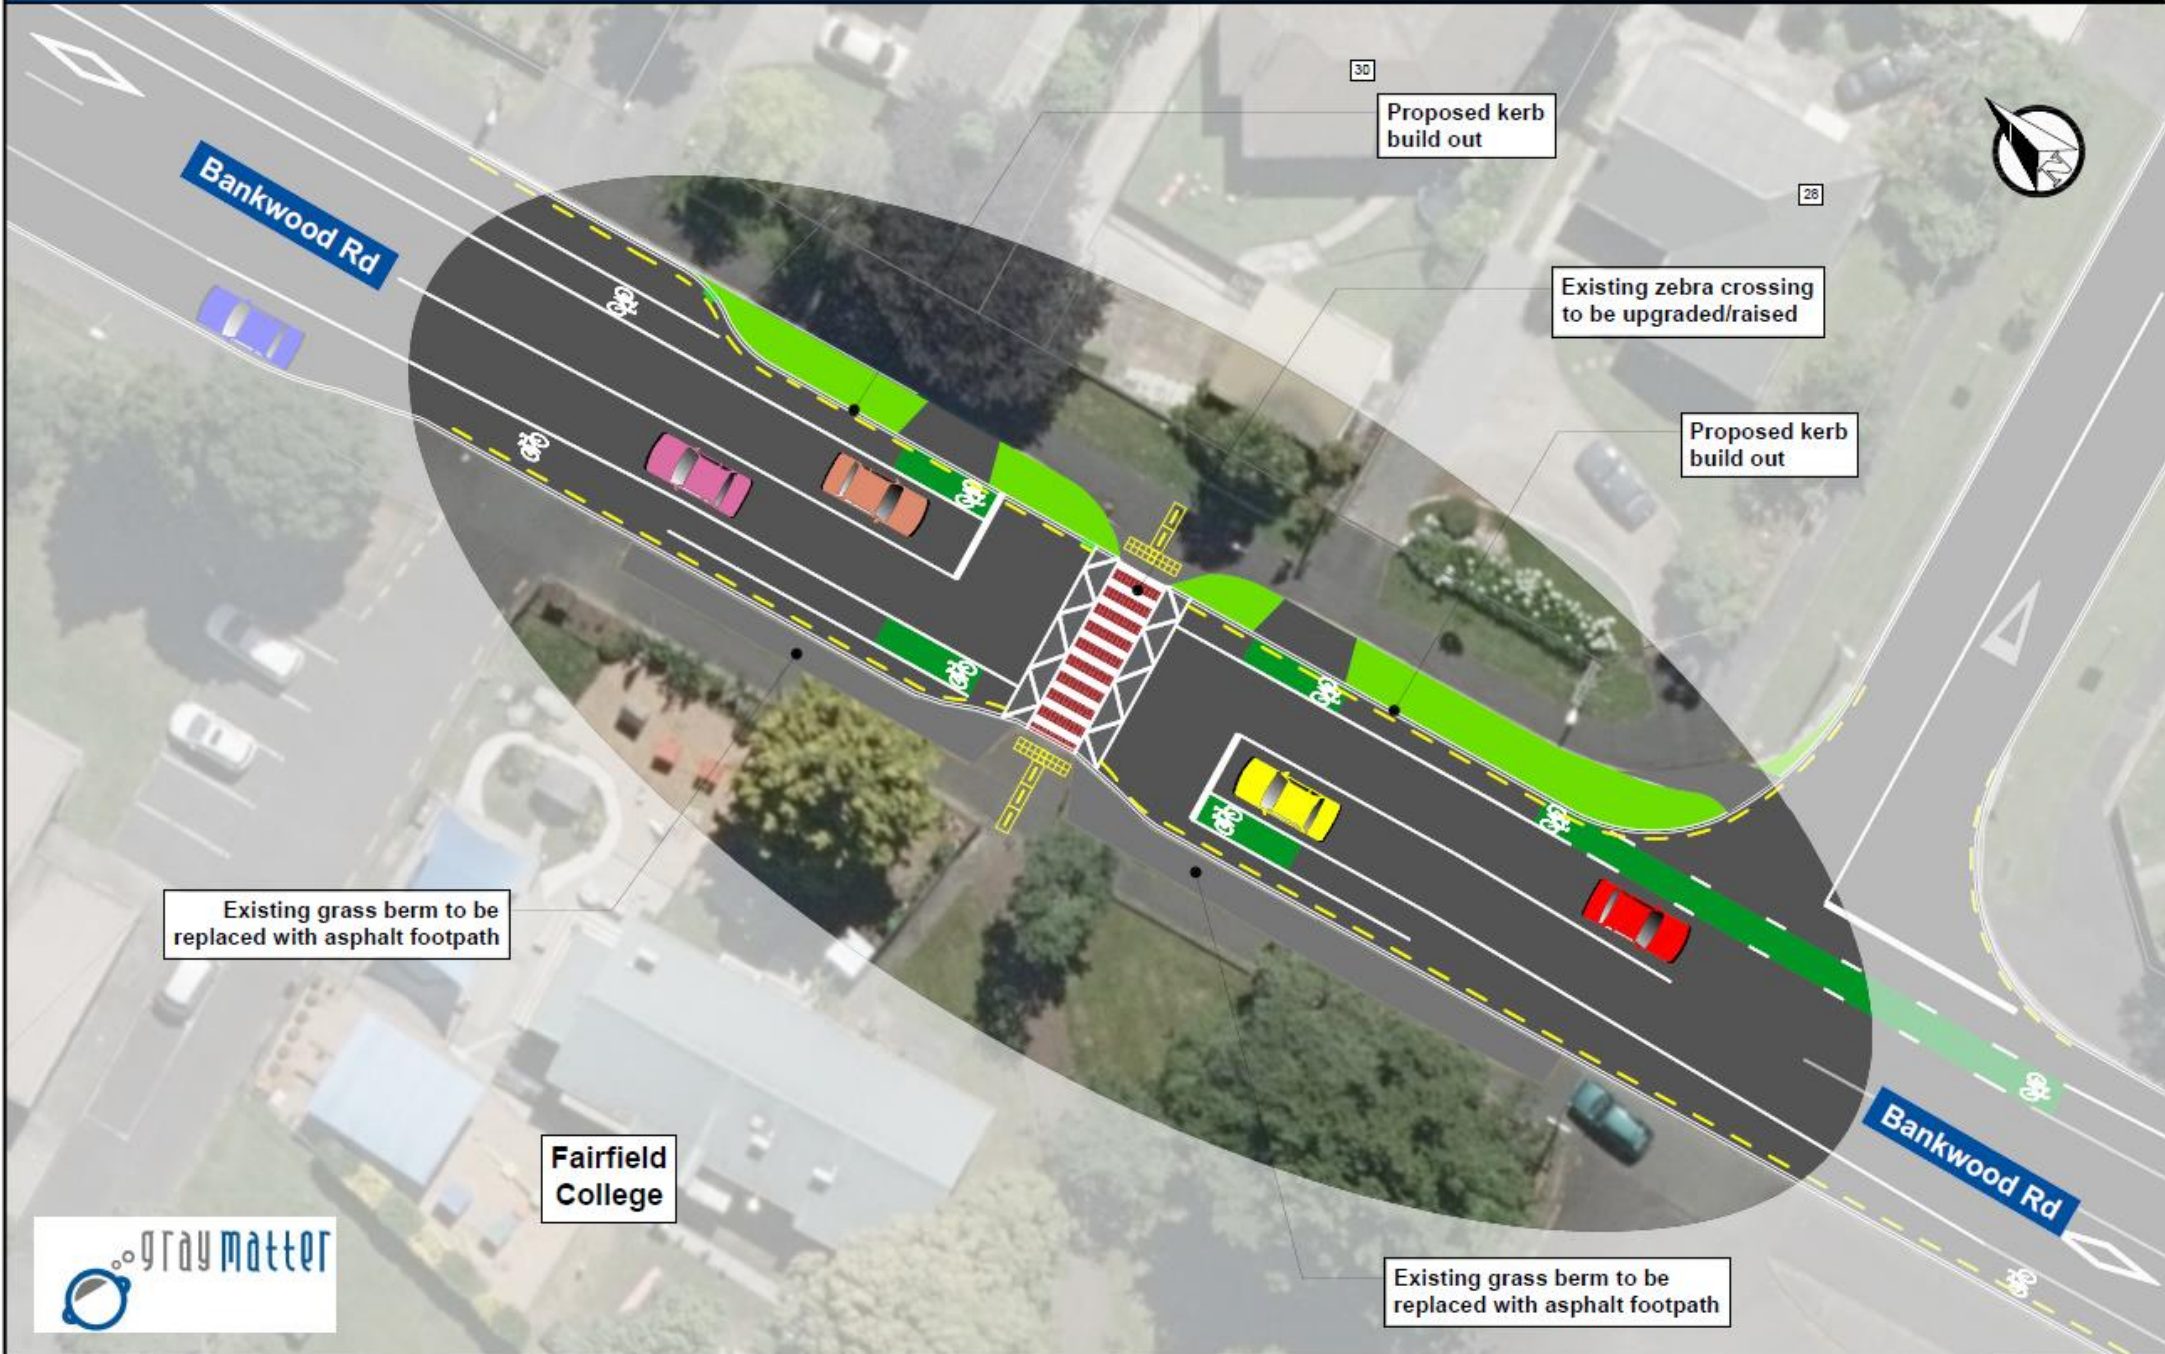

Existing grass berm to be replaced with asphalt footpath

Fairfield College

Proposed kerb build out

Existing zebra crossing to be upgraded/raised

Proposed kerb build out

Existing grass berm to be replaced with asphalt footpath