
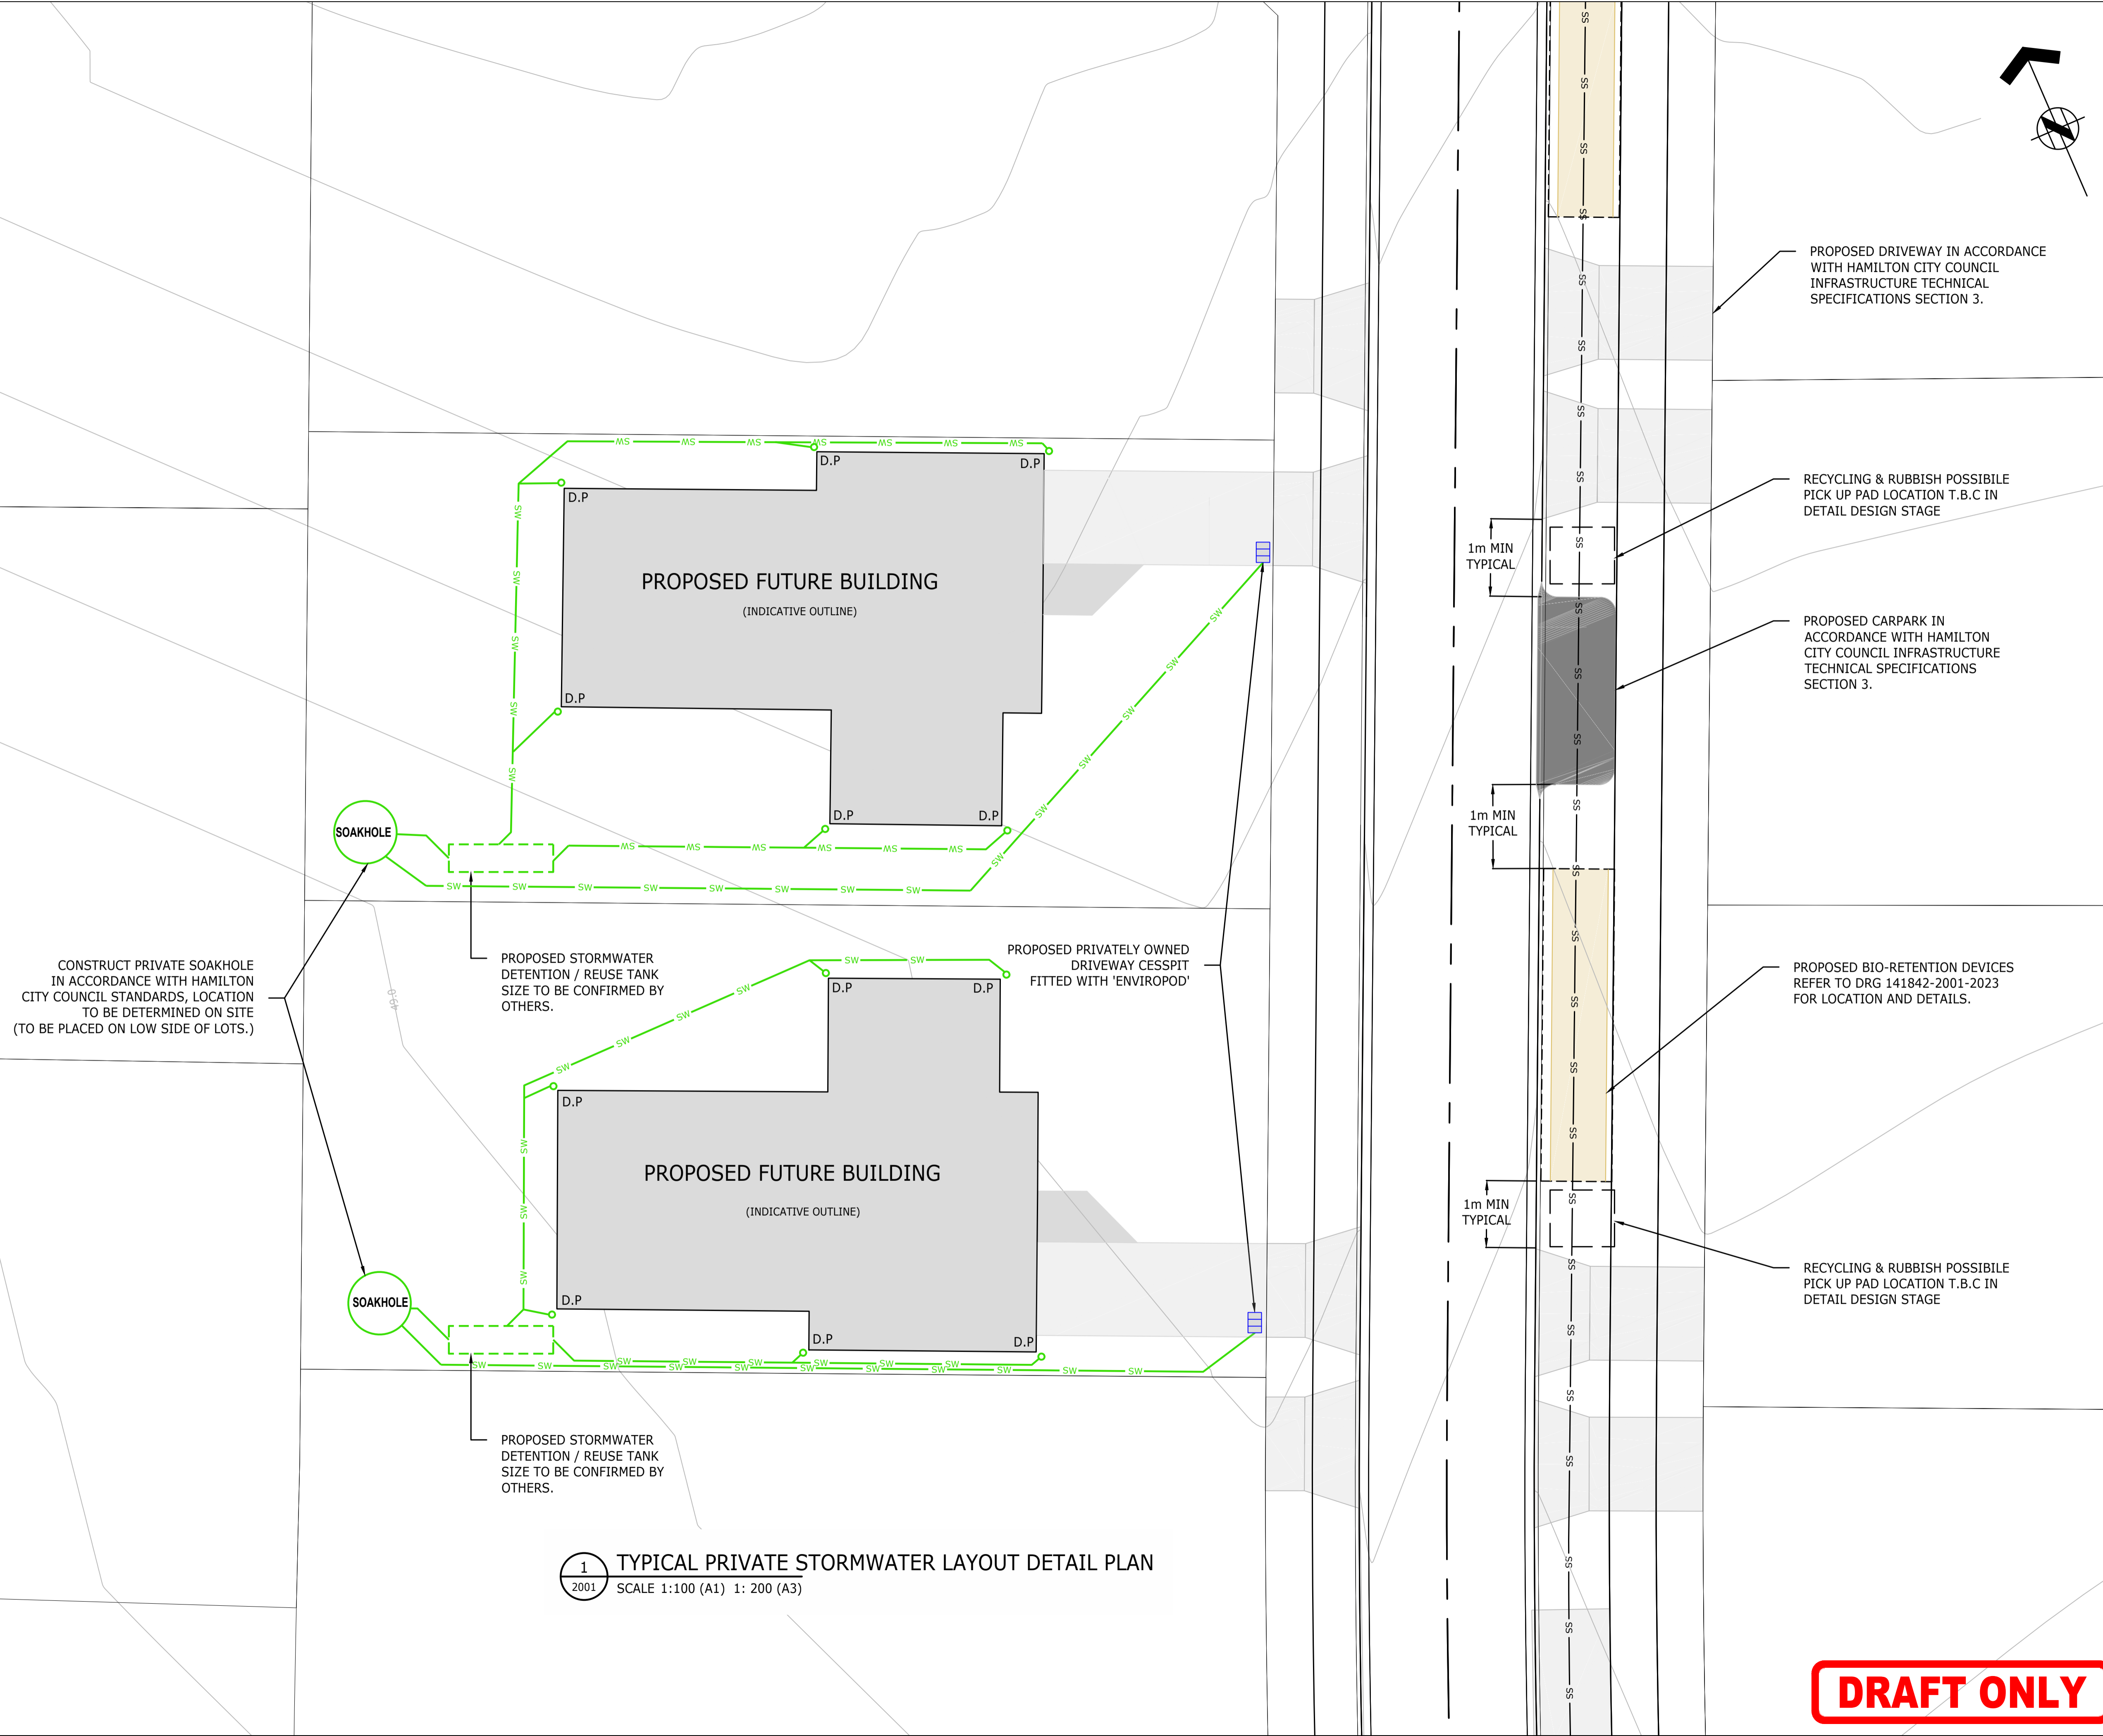


**NOTES:**  
 1. FOR REFERENCE PURPOSES ONLY, TO ASSIST IN SEC 92 - ITEM 3 OF HAMILTON CITY COUNCIL REQUESTS.

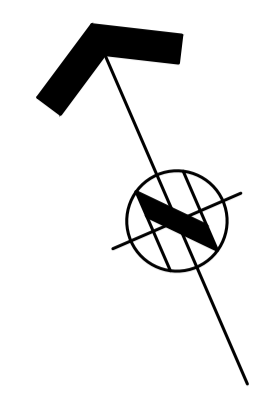

PROPOSED DRIVEWAY IN ACCORDANCE WITH HAMILTON CITY COUNCIL INFRASTRUCTURE TECHNICAL SPECIFICATIONS SECTION 3.

RECYCLING & RUBBISH POSSIBLE PICK UP PAD LOCATION T.B.C IN DETAIL DESIGN STAGE

PROPOSED CARPARK IN ACCORDANCE WITH HAMILTON CITY COUNCIL INFRASTRUCTURE TECHNICAL SPECIFICATIONS SECTION 3.

PROPOSED BIO-RETENTION DEVICES REFER TO DRG 141842-2001-2023 FOR LOCATION AND DETAILS.

RECYCLING & RUBBISH POSSIBLE PICK UP PAD LOCATION T.B.C IN DETAIL DESIGN STAGE

- LEGEND:**
- SW — PROPOSED STORMWATER LINE (PRIVATE)
  - PROPOSED STORMWATER SOAKHOLE (PRIVATE)
  - PROPOSED (PUBLIC) CESSPIT
  - PROPOSED (PRIVATE) CESSPIT
  - SS — PROPOSED SUBSOIL DRAIN
  - PROPOSED DRIVEWAY LOCATION
  - PROPOSED CAR PARK LOCATION
  - PROPOSED BIO-RETENTION DEVICES:
  - FOR LOCAL ROAD 20m WIDE
  - FOR LOCAL ROAD WITH CYCLEWAY
  - FOR LOCAL ROAD LOW VOLUME
  - FOR LOCAL ROAD WITH PARK EDGE

CONSTRUCT PRIVATE SOAKHOLE IN ACCORDANCE WITH HAMILTON CITY COUNCIL STANDARDS, LOCATION TO BE DETERMINED ON SITE (TO BE PLACED ON LOW SIDE OF LOTS.)

PROPOSED STORMWATER DETENTION / REUSE TANK SIZE TO BE CONFIRMED BY OTHERS.

PROPOSED PRIVATELY OWNED DRIVEWAY CESSPIT FITTED WITH 'ENVIROPOD'

PROPOSED STORMWATER DETENTION / REUSE TANK SIZE TO BE CONFIRMED BY OTHERS.

1 TYPICAL PRIVATE STORMWATER LAYOUT DETAIL PLAN  
 2001 SCALE 1:100 (A1) 1: 200 (A3)

**HG** AUCKLAND OFFICE  
 DILWORTH HOUSE 71 GREAT SOUTH ROAD  
 NEWMARKET AUCKLAND 1051  
 T +64 9 917 5000  
 W www.harrisongrierson.com


1	FOR INFORMATION	KRW	06.08.18
REF	REVISIONS	BY	DATE

PROJECT:  
**WESTON LEA LTD  
 AMBERFIELD  
 PEACOCKE RD HAMILTON**

TITLE:  
**TYPICAL PRIVATE  
 STORMWATER LAYOUT**

ORIGINATOR: AJL	DATE: 06.08.18	SIGNED:	PLOT BY: AJP
DRAWN: AJP	DATE: 06.08.18	SIGNED:	PLOT DATE: 07.08.18
CHECKED: KRW	DATE: 06.08.18	SIGNED:	SURVEY BY:
APPROVED: KRW	DATE: 06.08.18	SIGNED:	SURVEY DATE:

ISSUE STATUS:  
**FOR INFORMATION**

PROJECT No: 9820-141842-01	SCALES: 1:100 - A1 1:200 - A3	A1
DRAWING No:		REV

**DRAFT ONLY**

141842-SK311 **1**