
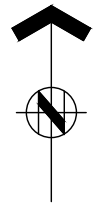


CATCHMENT AREAS

- AREA 1 - 10.048ha
DIRECT DISCHARGE
OUTLET 8-1
- AREA 2 - 2.474ha
DIRECT DISCHARGE
OUTLET 2-1
- AREA 3 - 5.551ha
BASIN 1 - 160m²
OUTLET 7-1
- AREA 4 - 7.714ha
BASIN 2 - 709m²
OUTLET 10-1/13-1
- AREA 5 - 9.202ha
BASIN 3 - 275m²
OUTLET 14-1
- AREA 6 - 5.658ha
DIRECT DISCHARGE
OUTLET 12-1
- AREA 7 - 4.044ha
BASIN 4 - 552m²
OUTLET 29-1
- AREA 8 - 7.526ha
DIRECT DISCHARGE
OUTLET 5-1
- AREA 9 - 4.189ha
DIRECT DISCHARGE
OUTLET 16-1
- AREA 10 - 2.873ha
BASIN 7 - 216m²
OUTLET 9-1
- AREA 11 - 5.470ha
BASIN 6 - 390m²
OUTLET 11-1/3-1
- AREA 12 - 14.448ha
BASIN 5 - 406m²
OUTLET 1-1

CONTINUED FROM DRG 141842-SK314

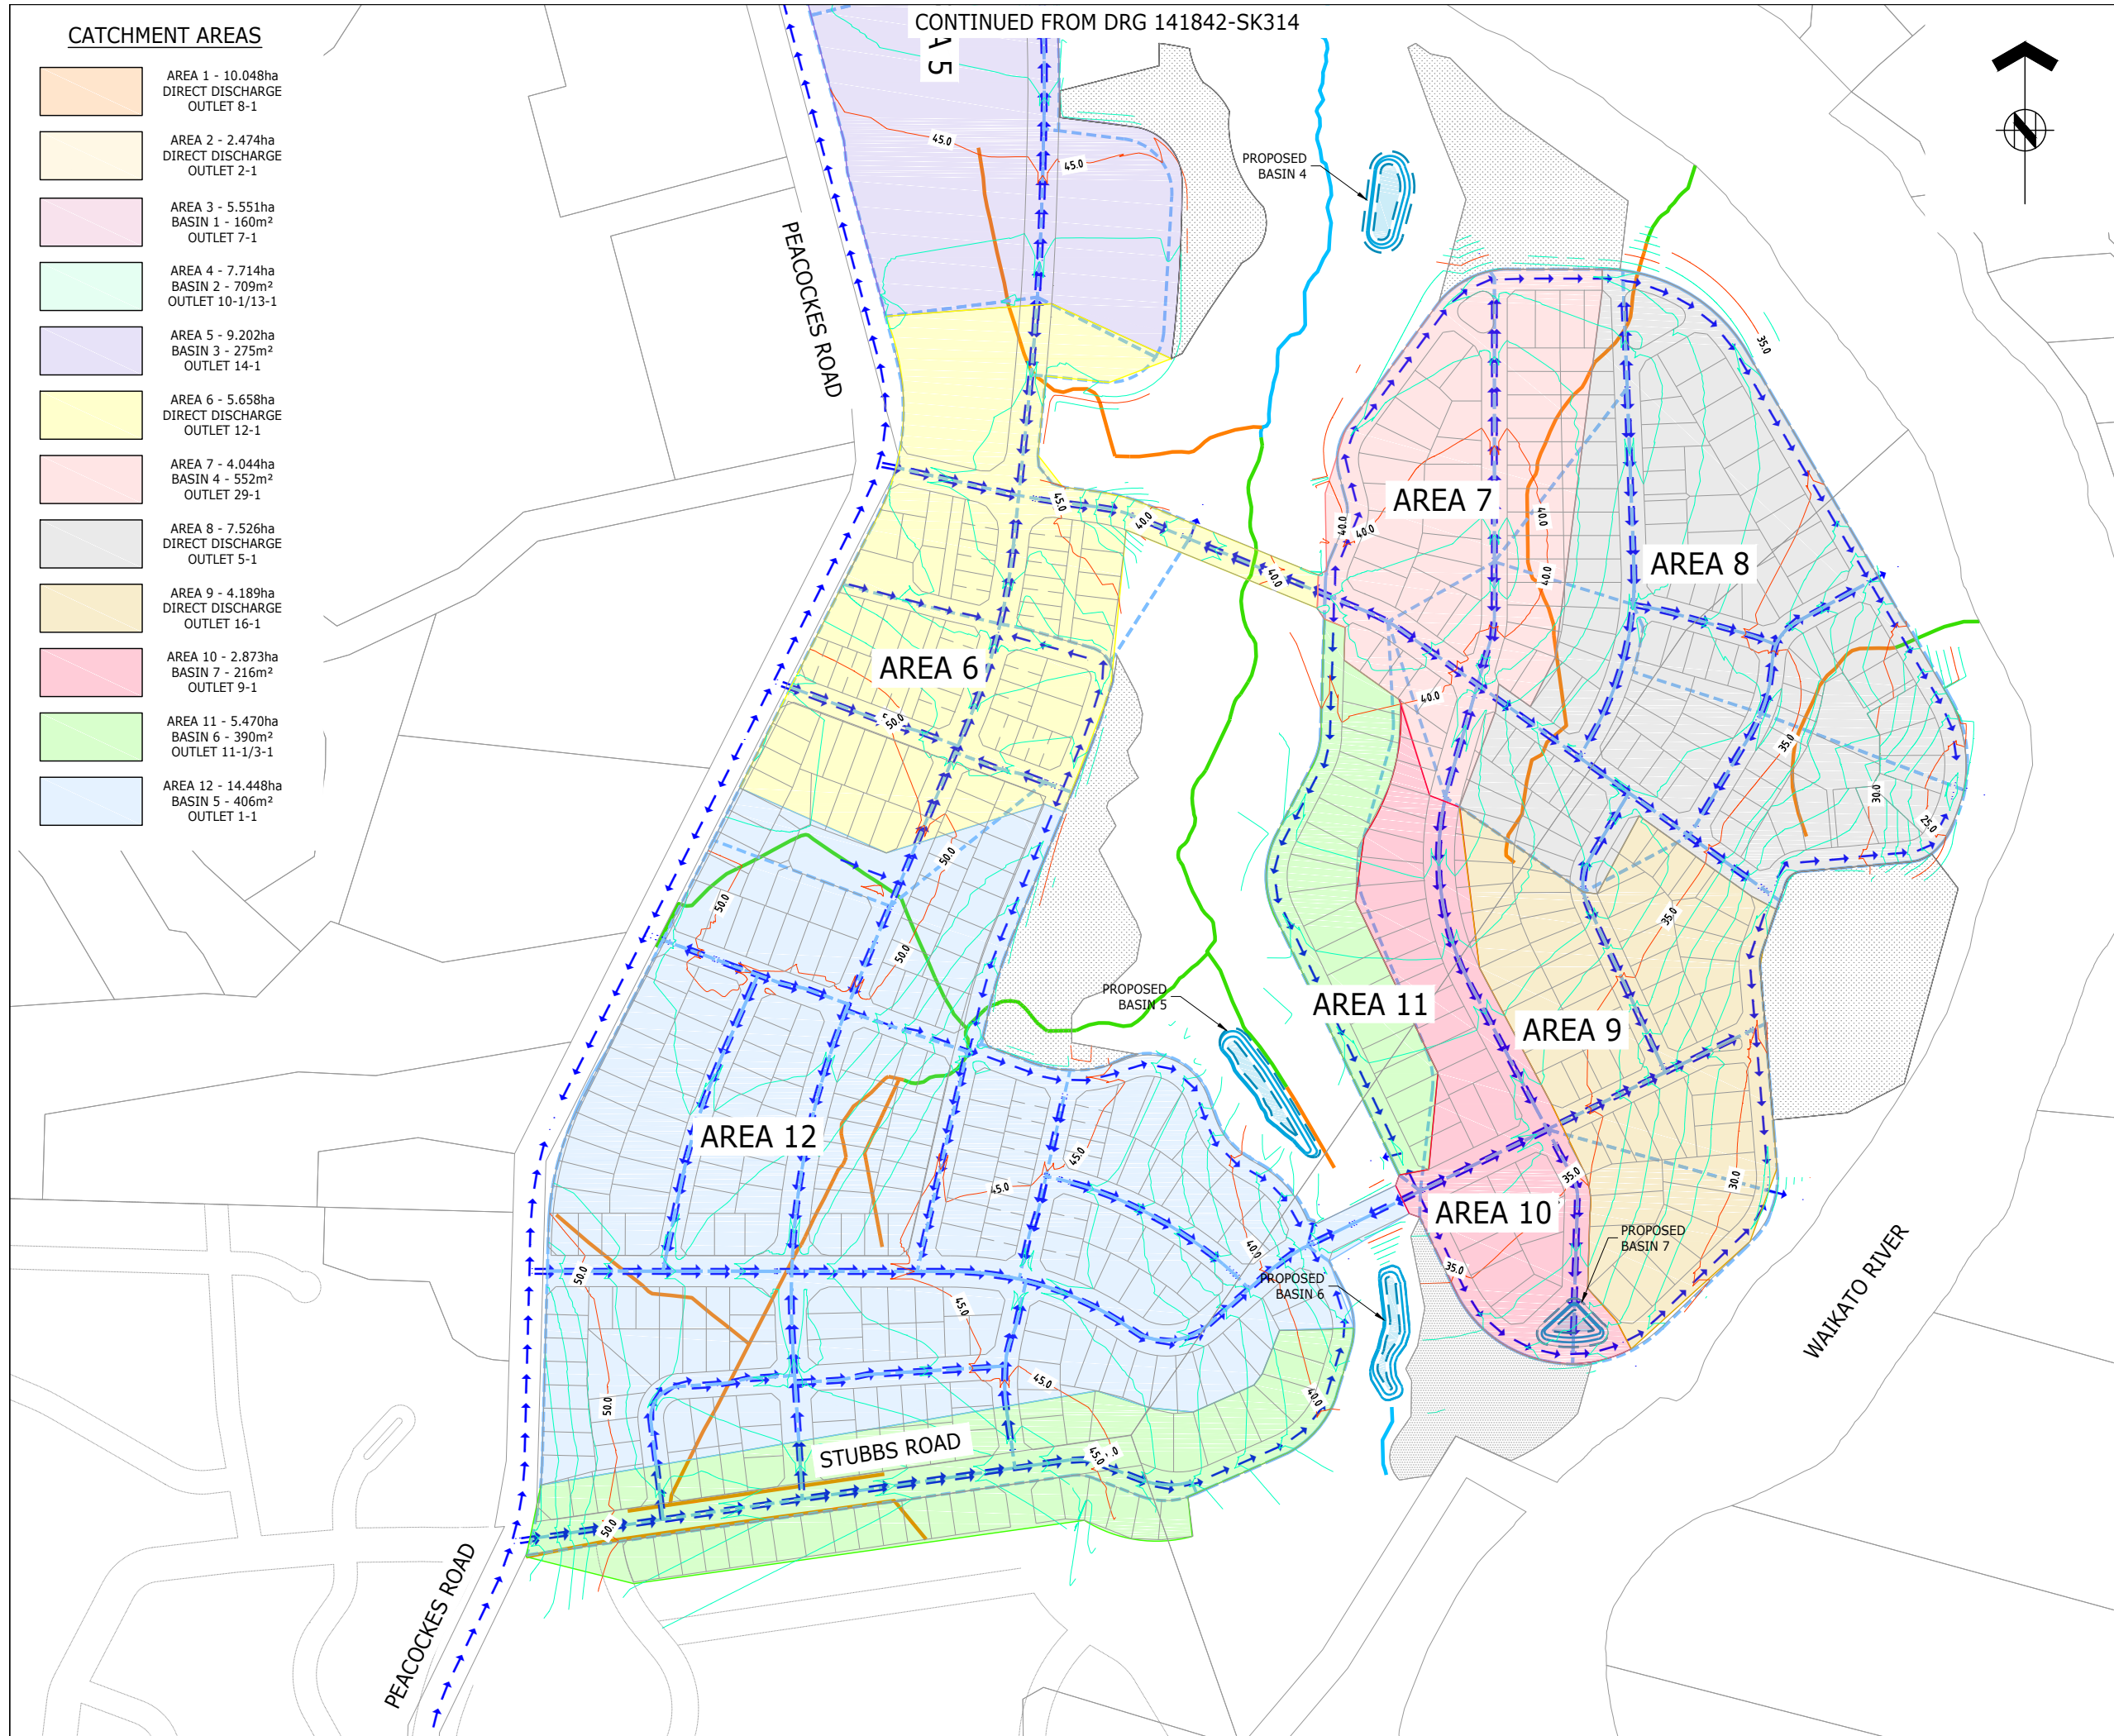

- NOTES**
- REFER TO FLOWPATH CALCULATIONS AND HYDRA FLOW EXPRESS REPORTS FOR DETAILS ON EXTENT OF FLOWPATHS WITHIN ROADS, TO BE PROVIDED AT DETAILED DESIGN STAGE.
 - ALL FLOWPATHS ARE WITHIN THE LEGAL ROAD WIDTH.
 - LOCATION OF POSSIBLE STORMWATER BASINS IS INDICATIVE ONLY.
 - FOR REFERENCE PURPOSES ONLY, TO ASSIST IN SEC 92 - ITEMS 4, 10, 13 & 15 OF HAMILTON CITY COUNCIL REQUESTS.

- LEGEND**
- SUB CATCHMENT BOUNDARIES
 - OVERLAND FLOWPATHS
 - PROPOSED CONTOURS SHOWN AT 1.0m INTERVALS
 - EPHEMERAL WATERCOURSE
 - INTERMITTENT WATERCOURSE
 - PERMANENT WATERCOURSE
 - POSSIBLE STORMWATER BASIN LOCATION
 - ASSUMED BATTER/BASE OF BASIN

HG AUCKLAND OFFICE
DILWORTH HOUSE 71 GREAT SOUTH ROAD
NEWMARKET AUCKLAND 1051
T +64 9 917 5000
W www.harrisingrierson.com

2	s92 RESPONSES	SWK	17.08.18
1	FOR INFORMATION	KRW	08.08.18
REF	REVISIONS	BY	DATE

PROJECT:
**WESTON LEA LTD
AMBERFIELD
PEACOCKE RD HAMILTON**

TITLE:
**POST DEVELOPMENT
CATCHMENT PLAN
SHEET 2 OF 2**

ORIGINATOR:	DATE:	SIGNED:	PLOT BY:
AJL	07.08.18		AJL
DRAWN:	DATE:	SIGNED:	PLOT DATE:
AJP	07.08.18		15.08.18
CHECKED:	DATE:	SIGNED:	SURVEY BY:
KRW	08.08.18		
APPROVED:	DATE:	SIGNED:	SURVEY DATE:
KRW	08.08.18		15.12.17

ISSUE STATUS: **FOR INFORMATION**

PROJECT No:	SCALES:	A1
9820-141842-01	1:2000 - A1 1:4000 - A3	
DRAWING No:		REV
141842-SK315		2