


This plan has been prepared by Boffa Miskell Limited on the specific instructions of our Client. It is solely for our Client's use in accordance with the agreed scope of work. Any use or reliance by a third party is at that party's own risk. Where information has been supplied by the Client or obtained from other external sources, it has been assumed that it is accurate. No liability or responsibility is accepted by Boffa Miskell Limited for any errors or omissions to the extent that they arise from inaccurate information provided by the Client or any external source.

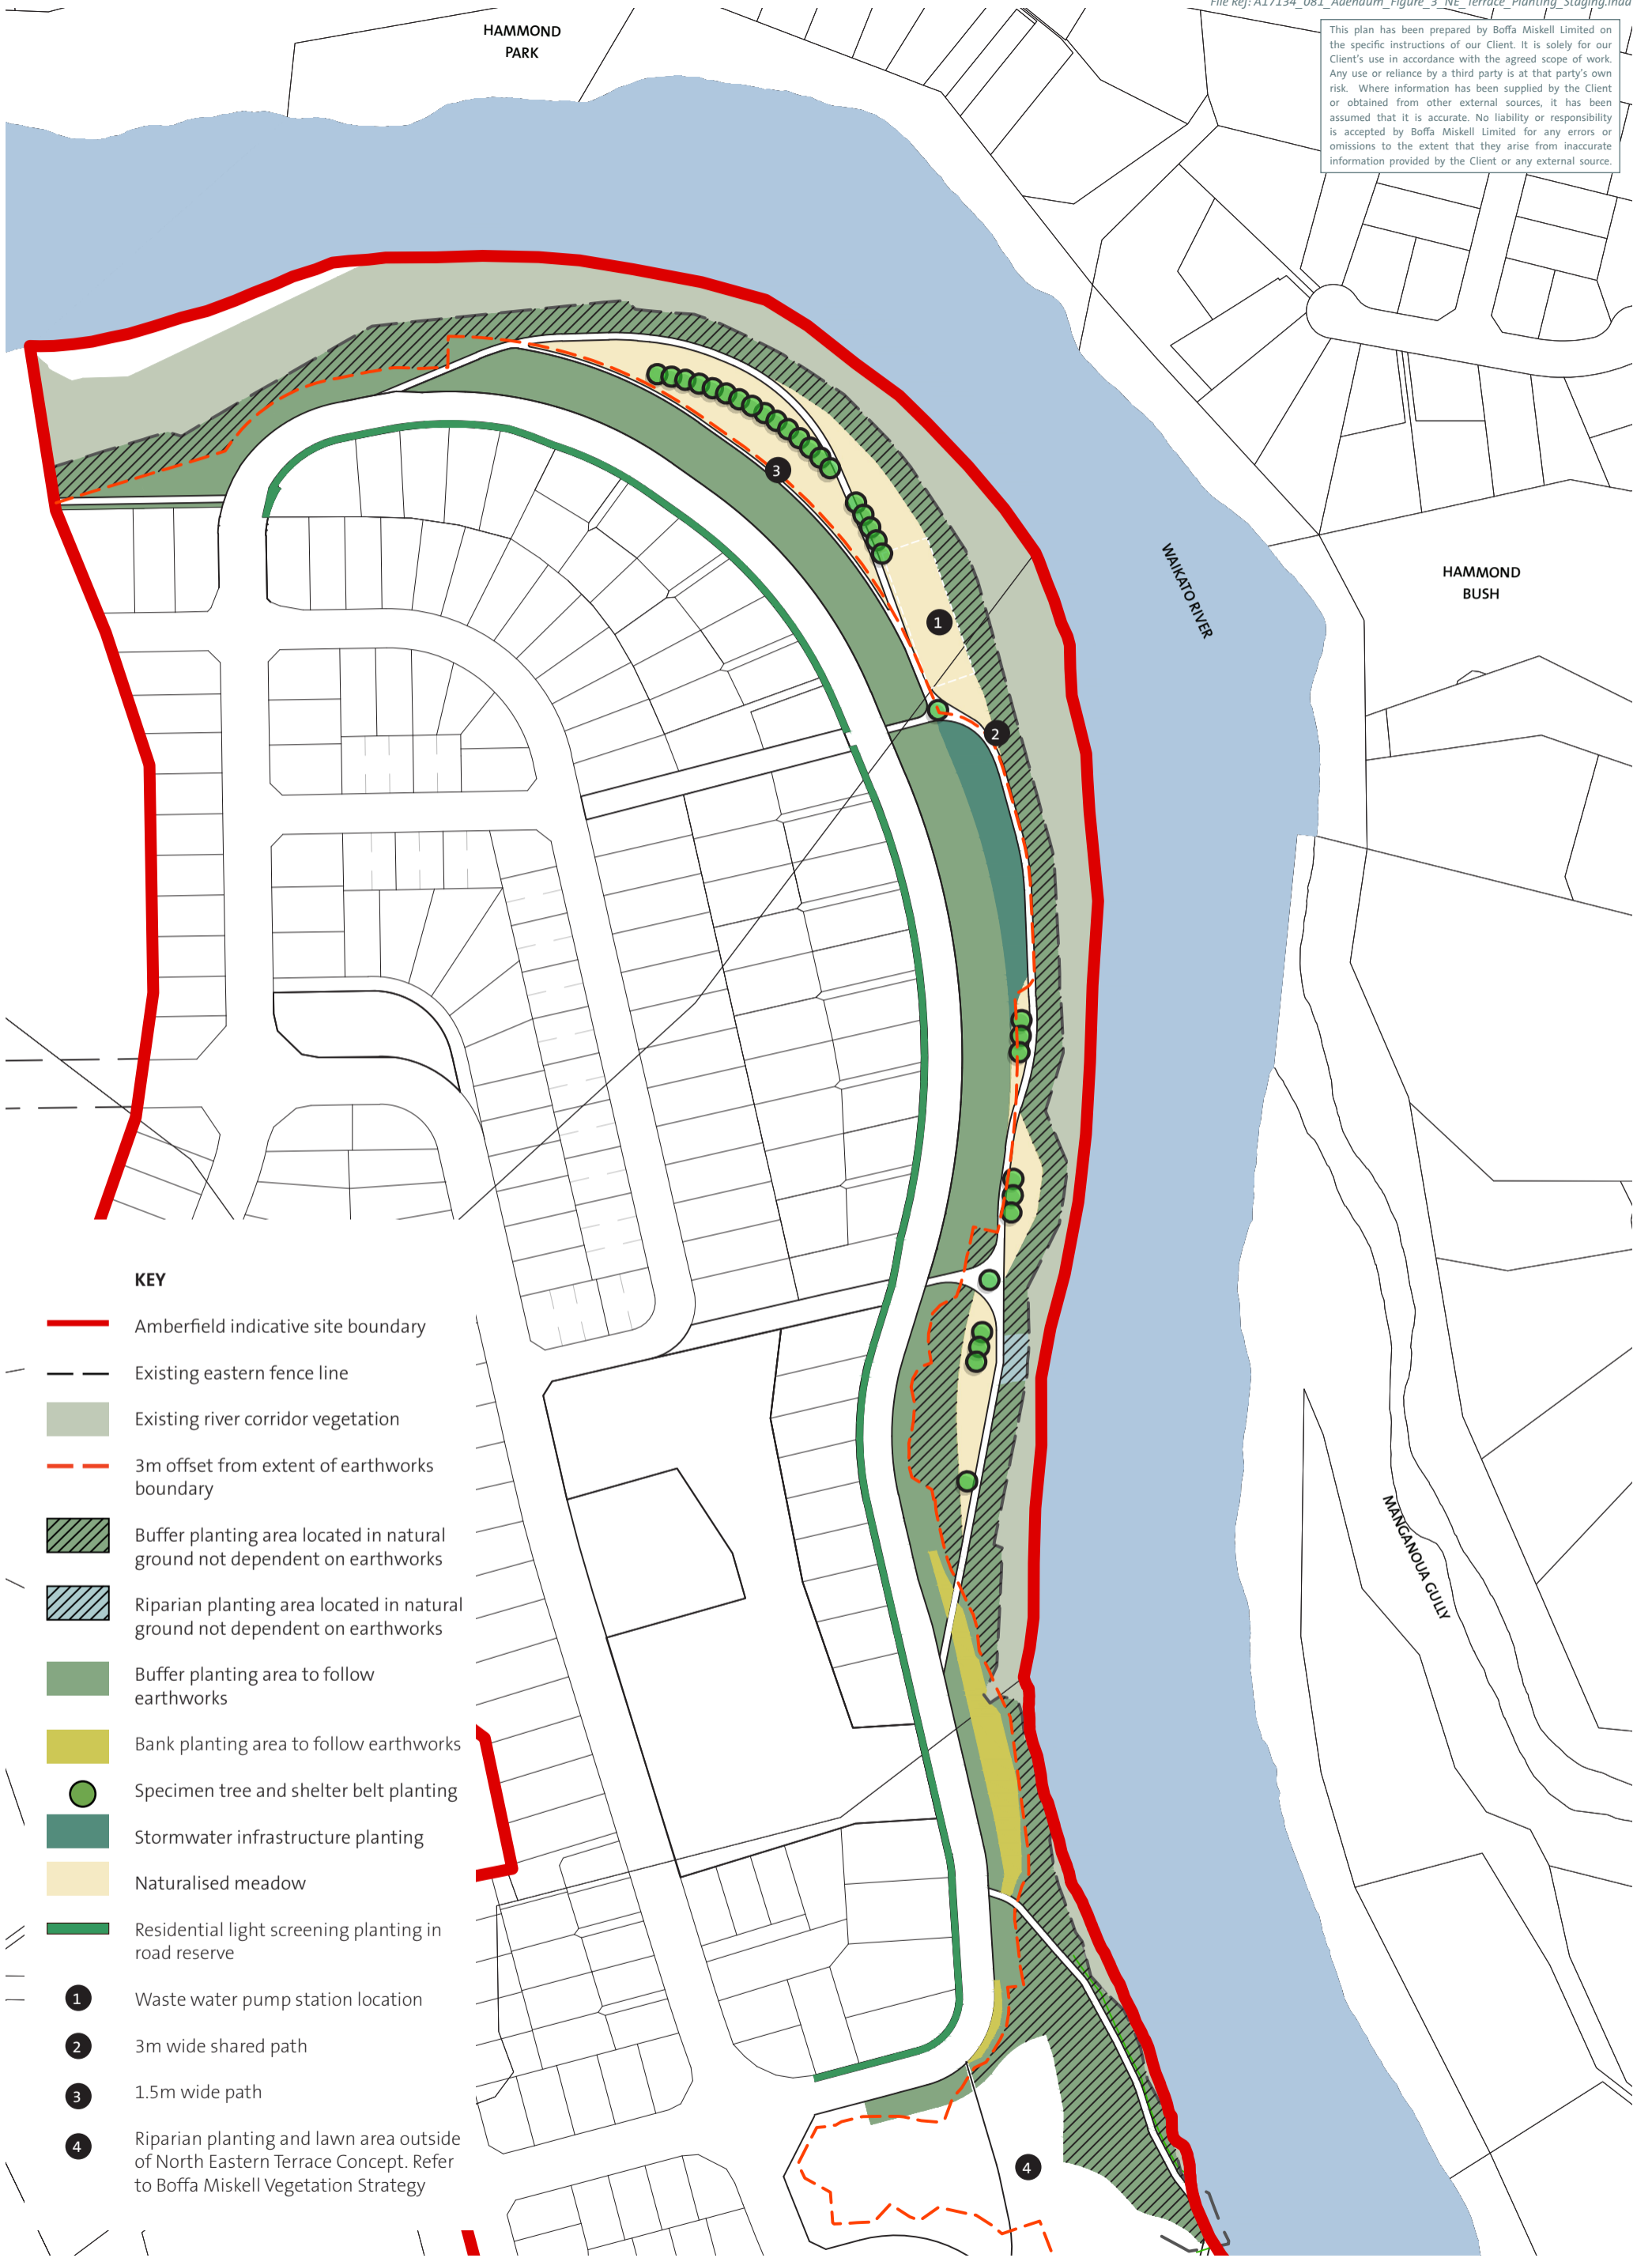

**KEY**

- Amberfield indicative site boundary
- Existing eastern fence line
- Existing river corridor vegetation
- 3m offset from extent of earthworks boundary
- Buffer planting area located in natural ground not dependent on earthworks
- Riparian planting area located in natural ground not dependent on earthworks
- Buffer planting area to follow earthworks
- Bank planting area to follow earthworks
- Specimen tree and shelter belt planting
- Stormwater infrastructure planting
- Naturalised meadow
- Residential light screening planting in road reserve
- 1 Waste water pump station location
- 2 3m wide shared path
- 3 1.5m wide path
- 4 Riparian planting and lawn area outside of North Eastern Terrace Concept. Refer to Boffa Miskell Vegetation Strategy